




03-Third Floor
1:100

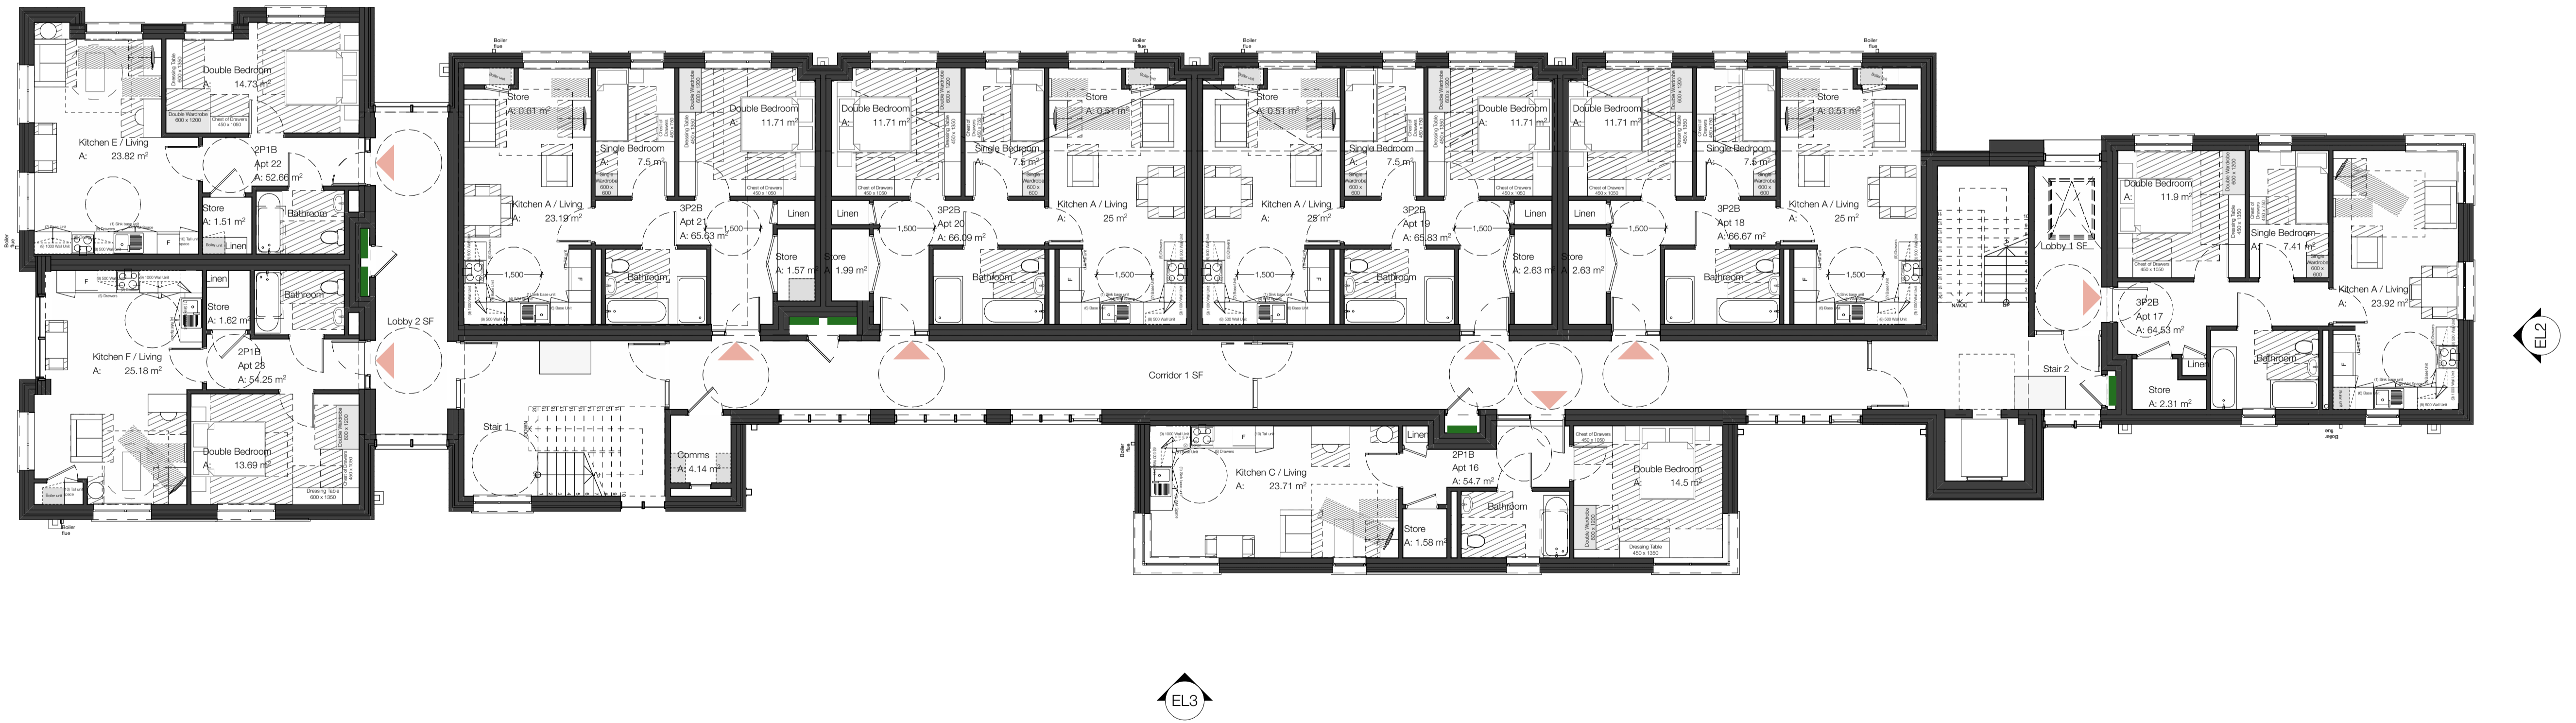

02-Second Floor
1:100

Rev 01 Amendment to floor plan, 2P1B accessible unit to ground floor plan, 3P2B GA units to upper floors. 26.06.23

HALL BLACK DOUGLAS

Architects: 152 Albertbridge Road, Belfast, BT5 4GS. Project: Circular Road, Coleraine. Drawing Title: SF & TF Plans. Scale @ A1: 1:100.

hallblackdouglas.com, 028 9045 0681. Client: Radius Housing. Drawing No.: 1122-HBD-Z1-PL-ZL-A-04-101-01. Date: 17 Nov 22. Drawn/Chk: OP/DB.