
FIRST FLOOR PLAN

KITCHEN U						60.6F	ROM	\ <u>^</u>		6780				NOTES	Storage - Pl	LOT 5
	600X1000 Sink unit	600X600			500 Drawer	500 Base	1000 Base unit) Ar 500 Wall unit	1000 Wall unit	67SC 500 Tall unit/ brooms	500	600X600 Base unit /FA	Total length of worktops excl sink &	* HA requirement. ** Additional base corner unit	Store 01	2.2sqm
	(1)		space (3)	space (4)	(5)	(6)	(7)	(8)	(9)	(10)		(12)	cooker	provided in lieu of (6).		
REQUIRED	1	1	1	1	1	1	1	2	1	1	1	1	2.5m	boiler unit provided in lieu of WM space under sink. Also note that additional functional 600mm base	Total Required	2sqm
Provided	1***	1	1	1	1	0**	2**	2	1	1	1*	1*	4m	unit (12) provided which has option for future appliance to be fitted.	Total Provided	2.2sqm


KITCHEN U Plot 6 - 3P/2						60-65	SQM) AF	REA =	64.65	QM			NOTES	Storage - Pl	LOT 6
	600X1000 Sink unit		600X600 Fridge freezer	600X600 Washing machine		Base	1000 Base unit	500 Wall unit	1000 Wall unit			Base	Total length of worktops excl sink &	* HA requirement. ** Additional base corner unit	Store 01	2sqm
	(1)	(2)	space (3)	space (4)	(5)	(6)	(7)	(8)	(9)	(10)		(12)		provided in lieu of (6).		
REQUIRED	1	1	1	1	1	1	1	2	1	1	1	1	2.5m	boiler unit provided in lieu of WM space under sink. Also note that additional functional 600mm base	Total Required	2sqm
Provided	1***	1	1	1	1	0**	2**	2	1	1	1*	1*	4m	unit (12) provided which has option for future appliance to be fitted.	Total Provided	2sqm

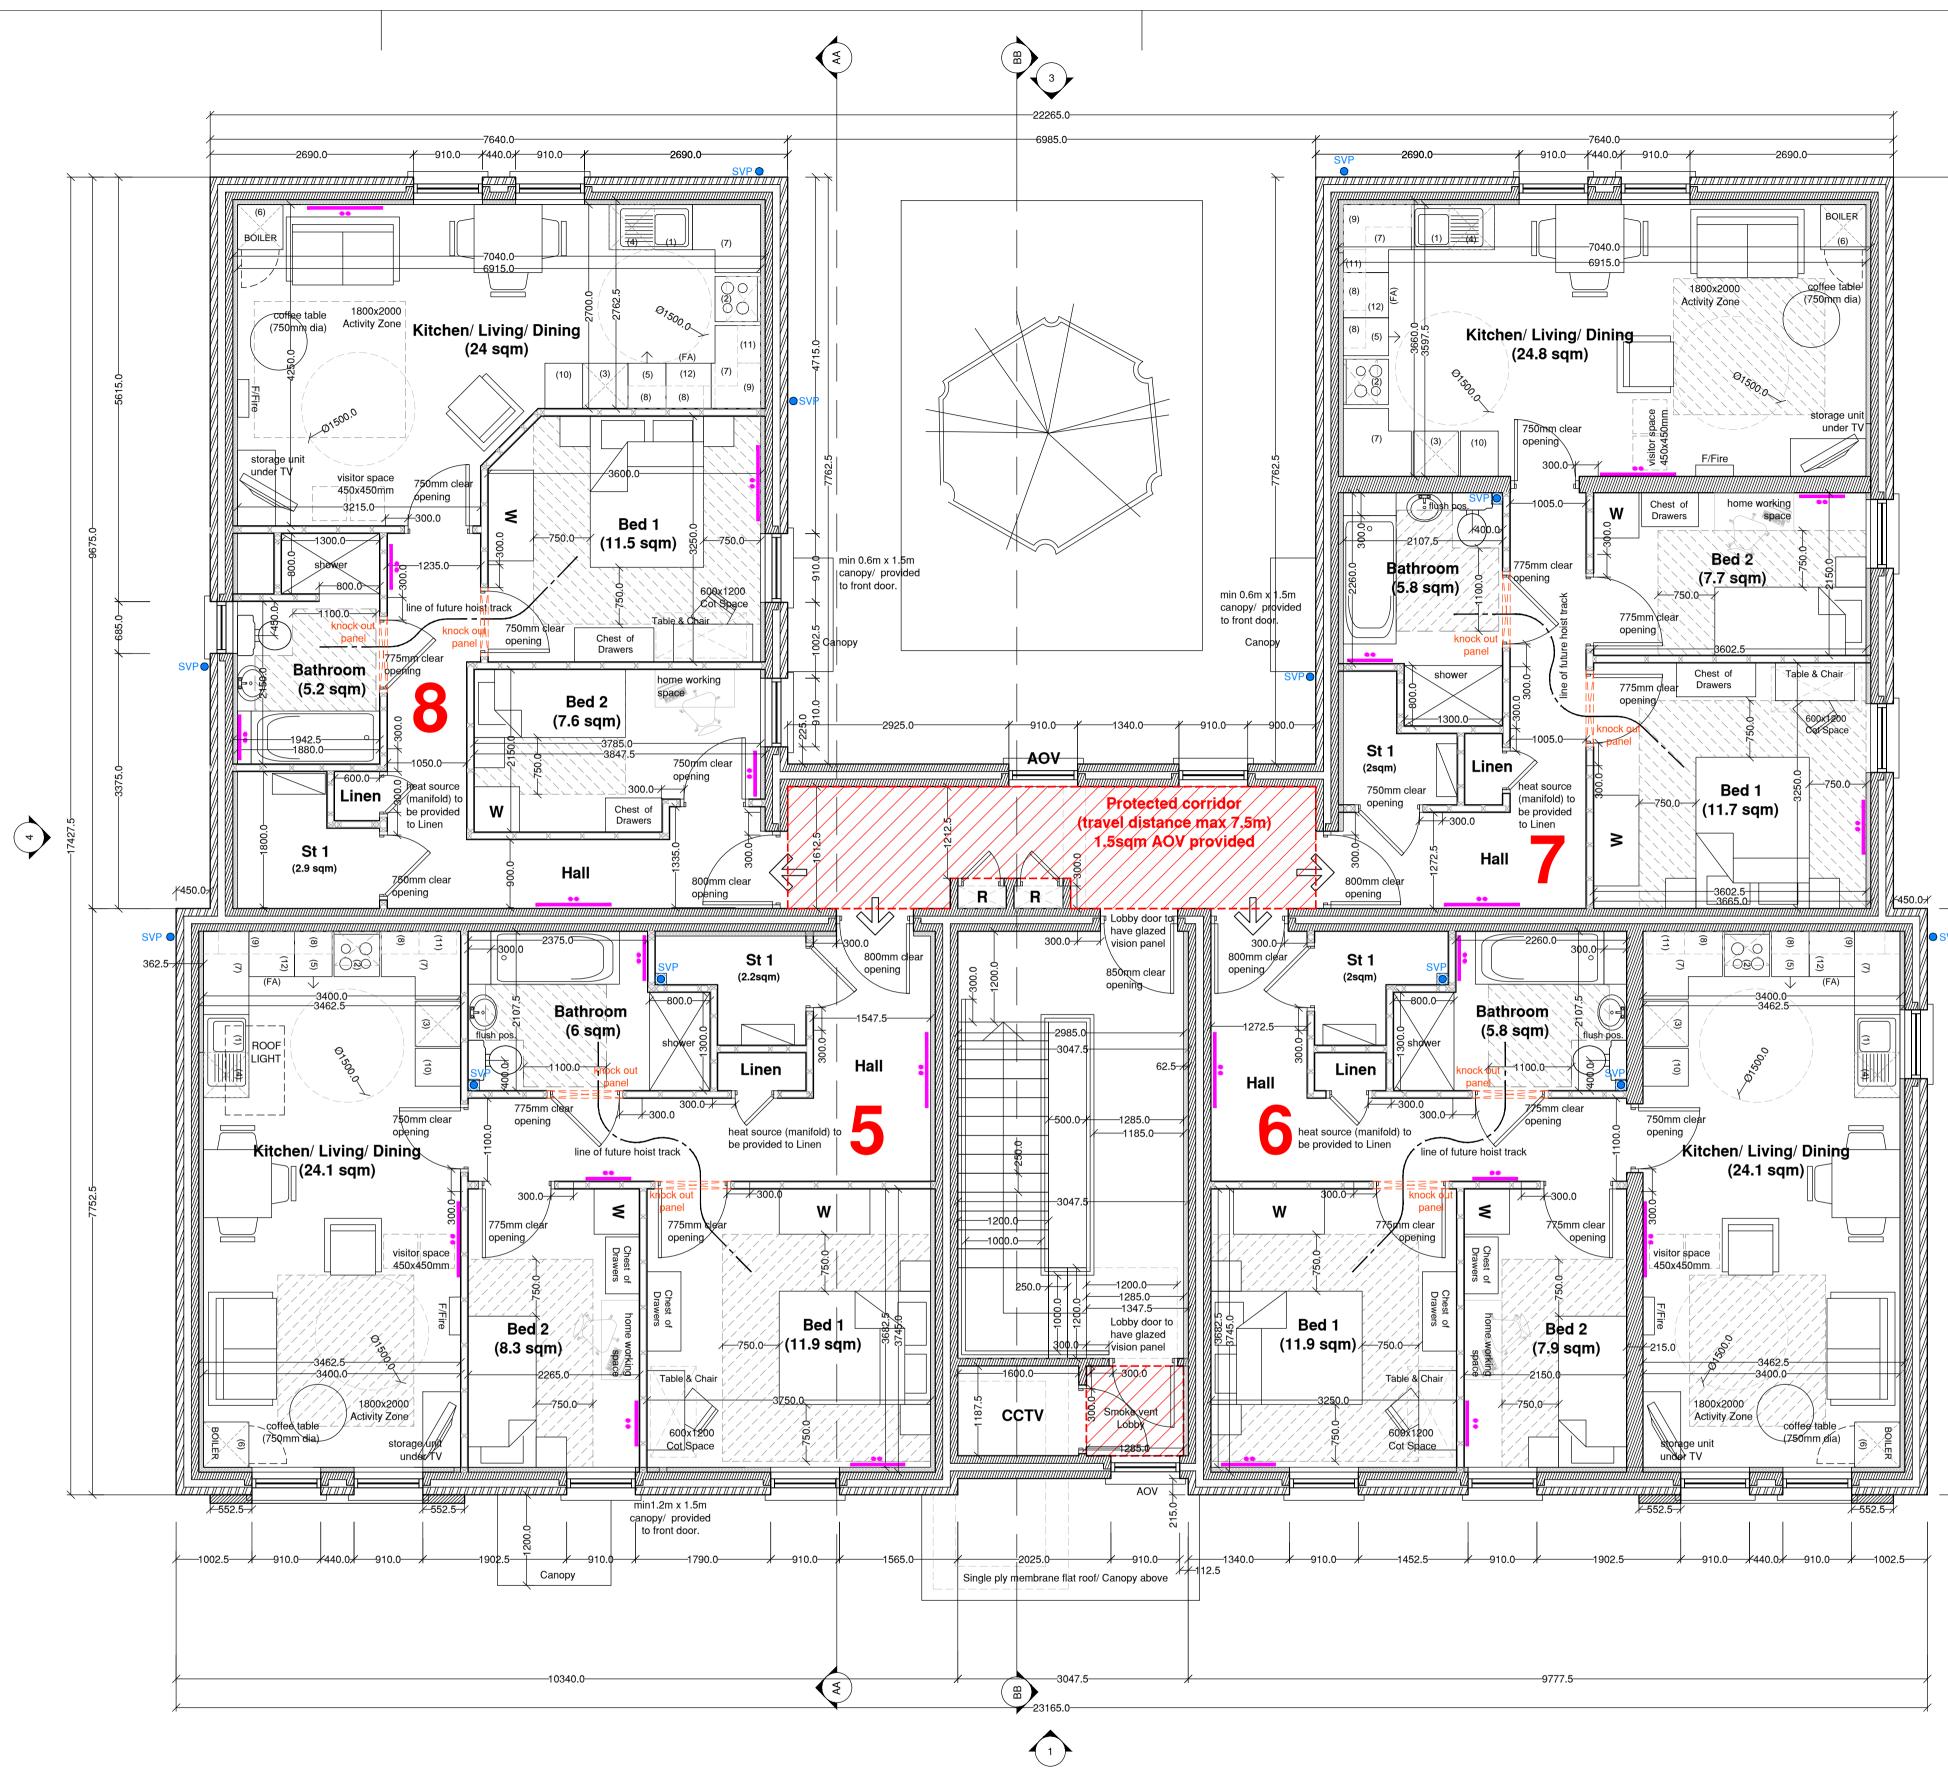


(ITCHEN U Plot 7 - 3P/2						60-65	SQM) AF	REA =	64.45	SQM			NOTES	Storage - P	LOT 7
	600X1000 Sink unit	600X600			500 Drawer		1000 Base unit (7)	500 Wall unit (8)	1000 Wall unit (9)	500 Tall unit/ brooms (10)	500 medical cupboard	600X600 Base unit /FA (12)	Total length of worktops excl sink & cooker	* HA requirement. ** Additional base corner unit provided in lieu of (6). *** Additional base (6) unit under	Store 01	2sqm
REQUIRED	1	1	1	1	1	1	1	2	1	1	1	1	2.5m	boiler unit provided in lieu of WM space under sink. Also note that additional functional 600mm base	Total Required	2sqm
											1*	4.4				
(ITCHEN U						0** 60-65	2**	2) AF	1 REA =	64.45		1*	4.1m	unit (12) provided which has option for future appliance to be fitted.	Storage - P	^{2sqm}
KITCHEN U Plot 8 - 3P/2	INITS B APA		NT (A		AND =	60-65	SQM) A F	1000	1 = 64.4S	500	600X600	Total length	for future appliance to be fitted.	Storage - P	LOT 8
Provided KITCHEN U Plot 8 - 3P/2	INITS B APA		NT (A 600X600 Fridge freezer	REA B 600X600 Washing machine	AND =	60-65	SQM) AF			500	600X600 Base	Total length of worktops excl sink &	for future appliance to be fitted. NOTES * HA requirement. ** Additional base corner unit] [
KITCHEN U Plot 8 - 3P/2	INITS B APA	RTME 600X600 Cooker	NT (A 600X600 Fridge	REA B 600X600 Washing	AND =	60-65	SQM 1000 Base) AF 500 Wall	1000 Wall	500 Tall unit/	500 medical cupboard	600X600 Base	Total length of worktops	for future appliance to be fitted. NOTES * HA requirement. ** Additional base corner unit provided in lieu of (6).	Storage - P	LOT 8
KITCHEN U Plot 8 - 3P/2	INITS B APA 600X1000 Sink unit	RTME 600X600 Cooker Space	NT (A 600X600 Fridge freezer space	REA E 600X600 Washing machine space	SAND =	60-65 500 Base unit	SQM 1000 Base unit) AF 500 Wall unit	1000 Wall unit	500 Tall unit/ brooms	SQM 500 medical cupboard	600X600 Base unit /FA	Total length of worktops excl sink &	for future appliance to be fitted. NOTES * HA requirement. ** Additional base corner unit	Storage - P	LOT 8

Plot 7 - 3P/2B APAI 600X1000 Sink unit (1) REQUIRED 1 Provided 1***	600X600 6 Cooker F Space fi	00X600 ridge reezer		500 Drawer	500 Base	1000 Base unit	500 Wall unit	1000 Wall	64.45	500	600X600	Total length	* HA requirement.		
REQUIRED 1		· I	· 1	(5)			unit	unit	brooms	medical cupboard	Base unit /FA	of worktops excl sink & cooker	** Additional base corner unit provided in lieu of (6).	Store 01	2sqm
REQUIRED 1	1	1			(6)	(7)	(8)	(9)	(10)	(11)	(12)				
Provided 1***			1	1	1	1	2	1	1	1	1	2.5m	*** Additional base (6) unit under boiler unit provided in lieu of WM space under sink. Also note that additional functional 600mm base	Total Required	2sqm
i	1	1	1	1	0**	2**	2	1	1	1*	1*	4.1m	unit (12) provided which has option for future appliance to be fitted.	Total Provided	2sqm
KITCHEN UNITS 8 Plot 8 - 3P/2B APA					60-65	SQM) AF	REA =	64.45	QM			NOTES	Storage - PL	_OT 8
600X1000 Sink unit	Cooker F	ridge	600X600 Washing machine	500 Drawer unit	Base	1000 Base unit	500 Wall unit	1000 Wall unit	500 Tall unit/ brooms	500 medical cupboard	600X600 Base unit /FA	Total length of worktops excl sink &	* HA requirement. ** Additional base corner unit	Store 01	2.9sqm
(1)			space (4)	(5)	(6)	(7)	(8)	(9)	(10)	(11)	(12)	cooker	provided in lieu of (6).		
REQUIRED 1	1	1	1	1	1	1	2	1	1	1	1	2.5m	boiler unit provided in lieu of WM space under sink. Also note that	Total Required	2sqm
Provided 1***	1	1	1	1	0**	2**	2	1	1	1*	1*	4m	additional functional 600mm base unit (12) provided which has option for future appliance to be fitted.	Total Provided	2.9sqm

PROJECT			
	lousing Dev A Abbeyville	• •	,
JOB No.	WORKSTAGE	DRAWING No.	REVISION
2314	1-3	107	
	SED FIRST		
PROPO	SED FIRST FUNDIN	ig dra	WING
PROPO	DATE	IG DRA	CHECKED
PROPO DPG SCALE	SED FIRST FUNDIN	ig dra	WING
PROPO DPG	DATE JAN/25	IG DRA	CHECKED

 

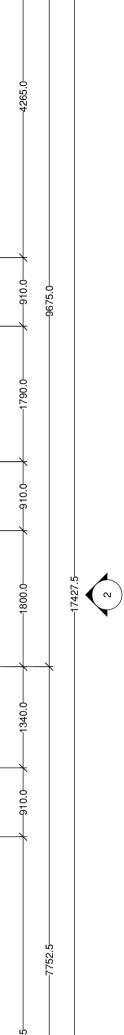

REVISIONS

REV. DESCRIPTION

BY CHK DATE DATE