





TATES AVENUE ELEVATION

scale 1:200

GROUND FLOOR PLAN

scale 1:100

MATERIALS
 EXTERNAL WALLS - RED/BUFF BRICK
 WINDOWS & DOORS - uPVC DOUBLE GLAZED.
 ENTRANCE DOORS - TIMBER
 RAIN WATER GOODS - uPVC (COLOUR BLACK).
 ROOF - TILES (THRUTONE SLATE COLOUR BLACK)
 RECESSED TOP FLOOR - PELICOLOR (COLOUR GREY)
 DORMER WINDOWS - RED BRICK & TILES (THRUTONE SLATE COLOUR BLACK)

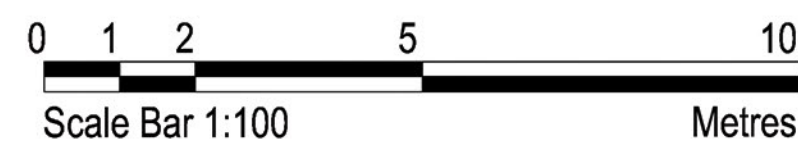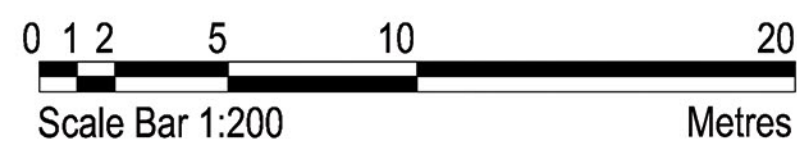

PLANNING

revision: Rev A Building adjusted to reflect NINEHA requirements AUG 21	client: NEWPARK HOMES	project no.: 21/17	date: JUN '21	scale: 1/100 @ A1	McGIRR ARCHITECTS LTD ARCHITECTURE • INTERIORS 670 Ravenhill Road BELFAST BT6 0BZ T 028 9064 8890 F 028 9064 8881 E info@mcgirrarchitects.com
	project: APARTMENT DEVELOPMENT AT AND TO THE REAR OF No's 41 - 49 TATES AVENUE	drawing no.: L03	revision: A	drawing title: GROUND FLOOR PLAN STREET ELEVATION	