




First Floor Plan

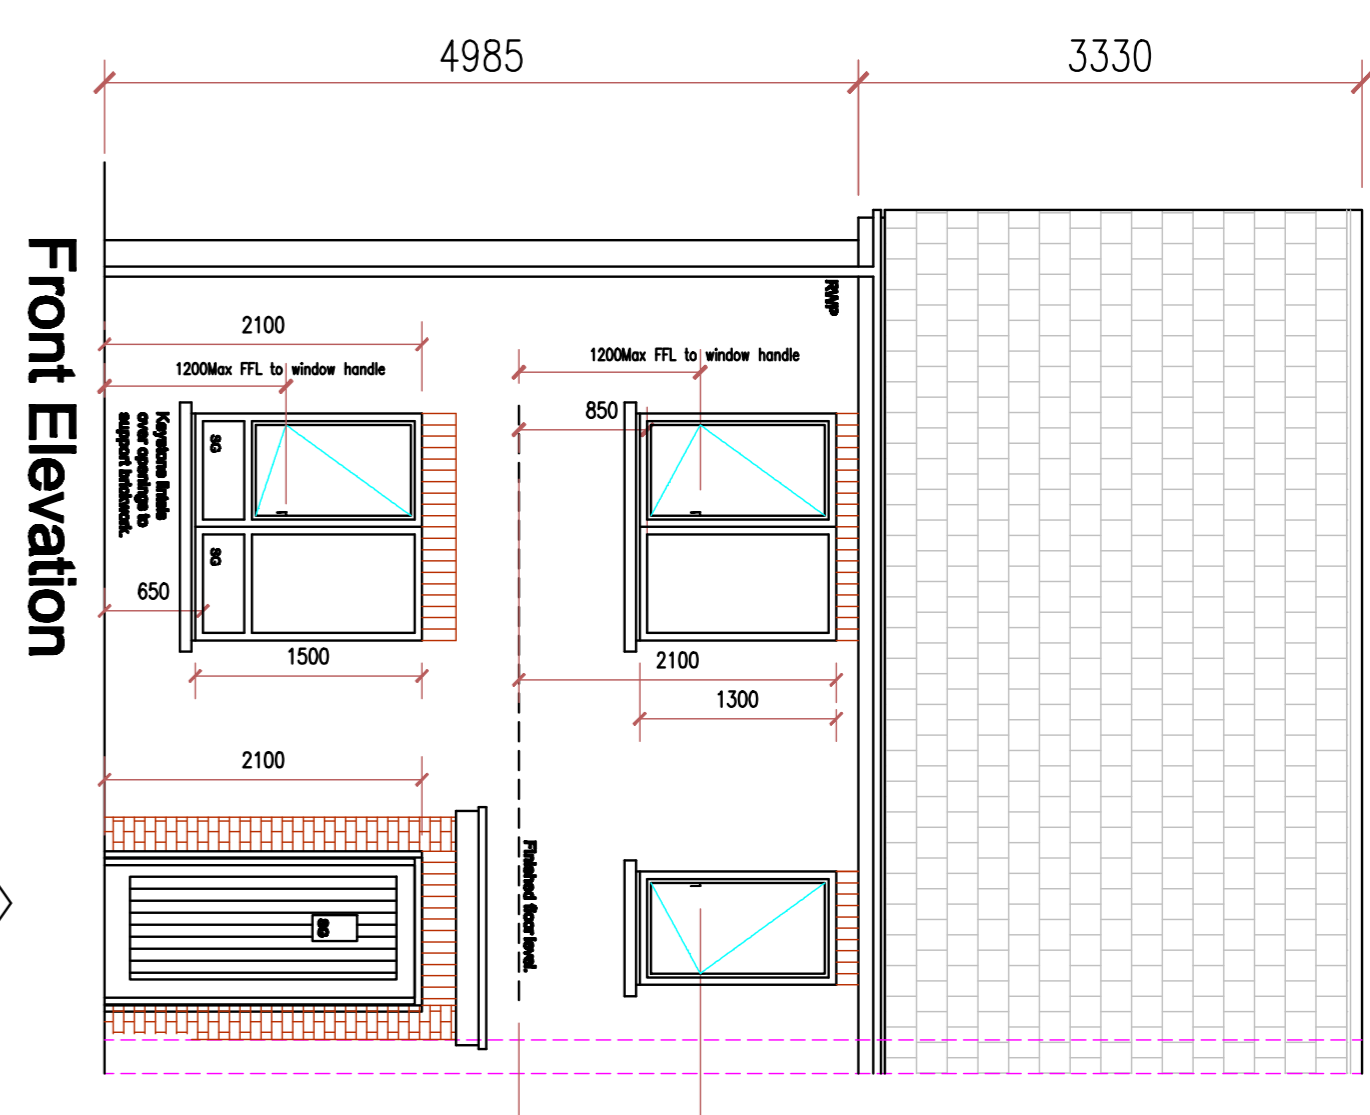

Front Elevation

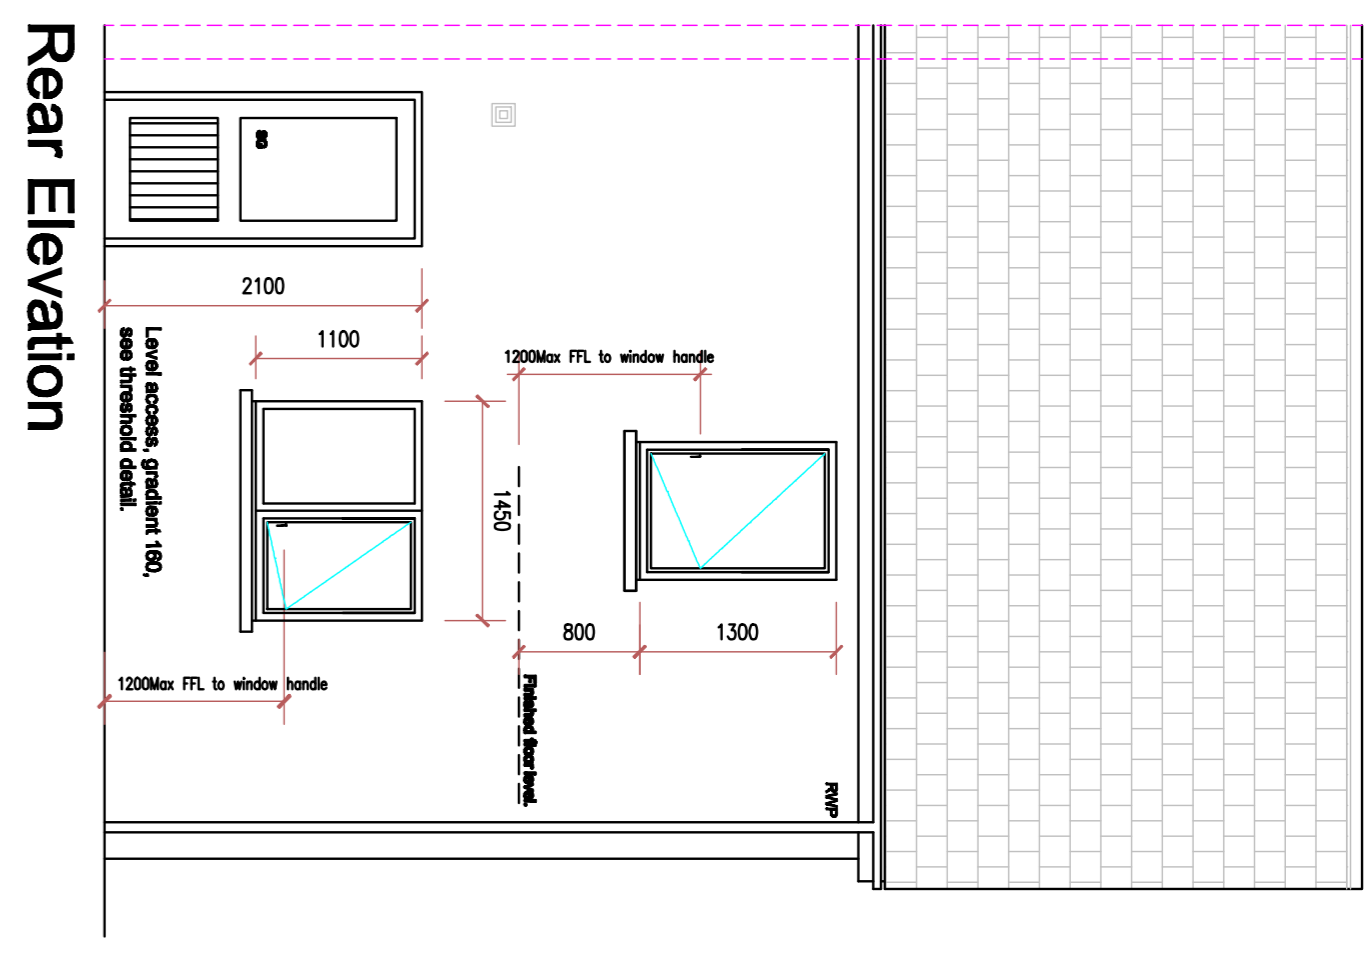

Rear Elevation

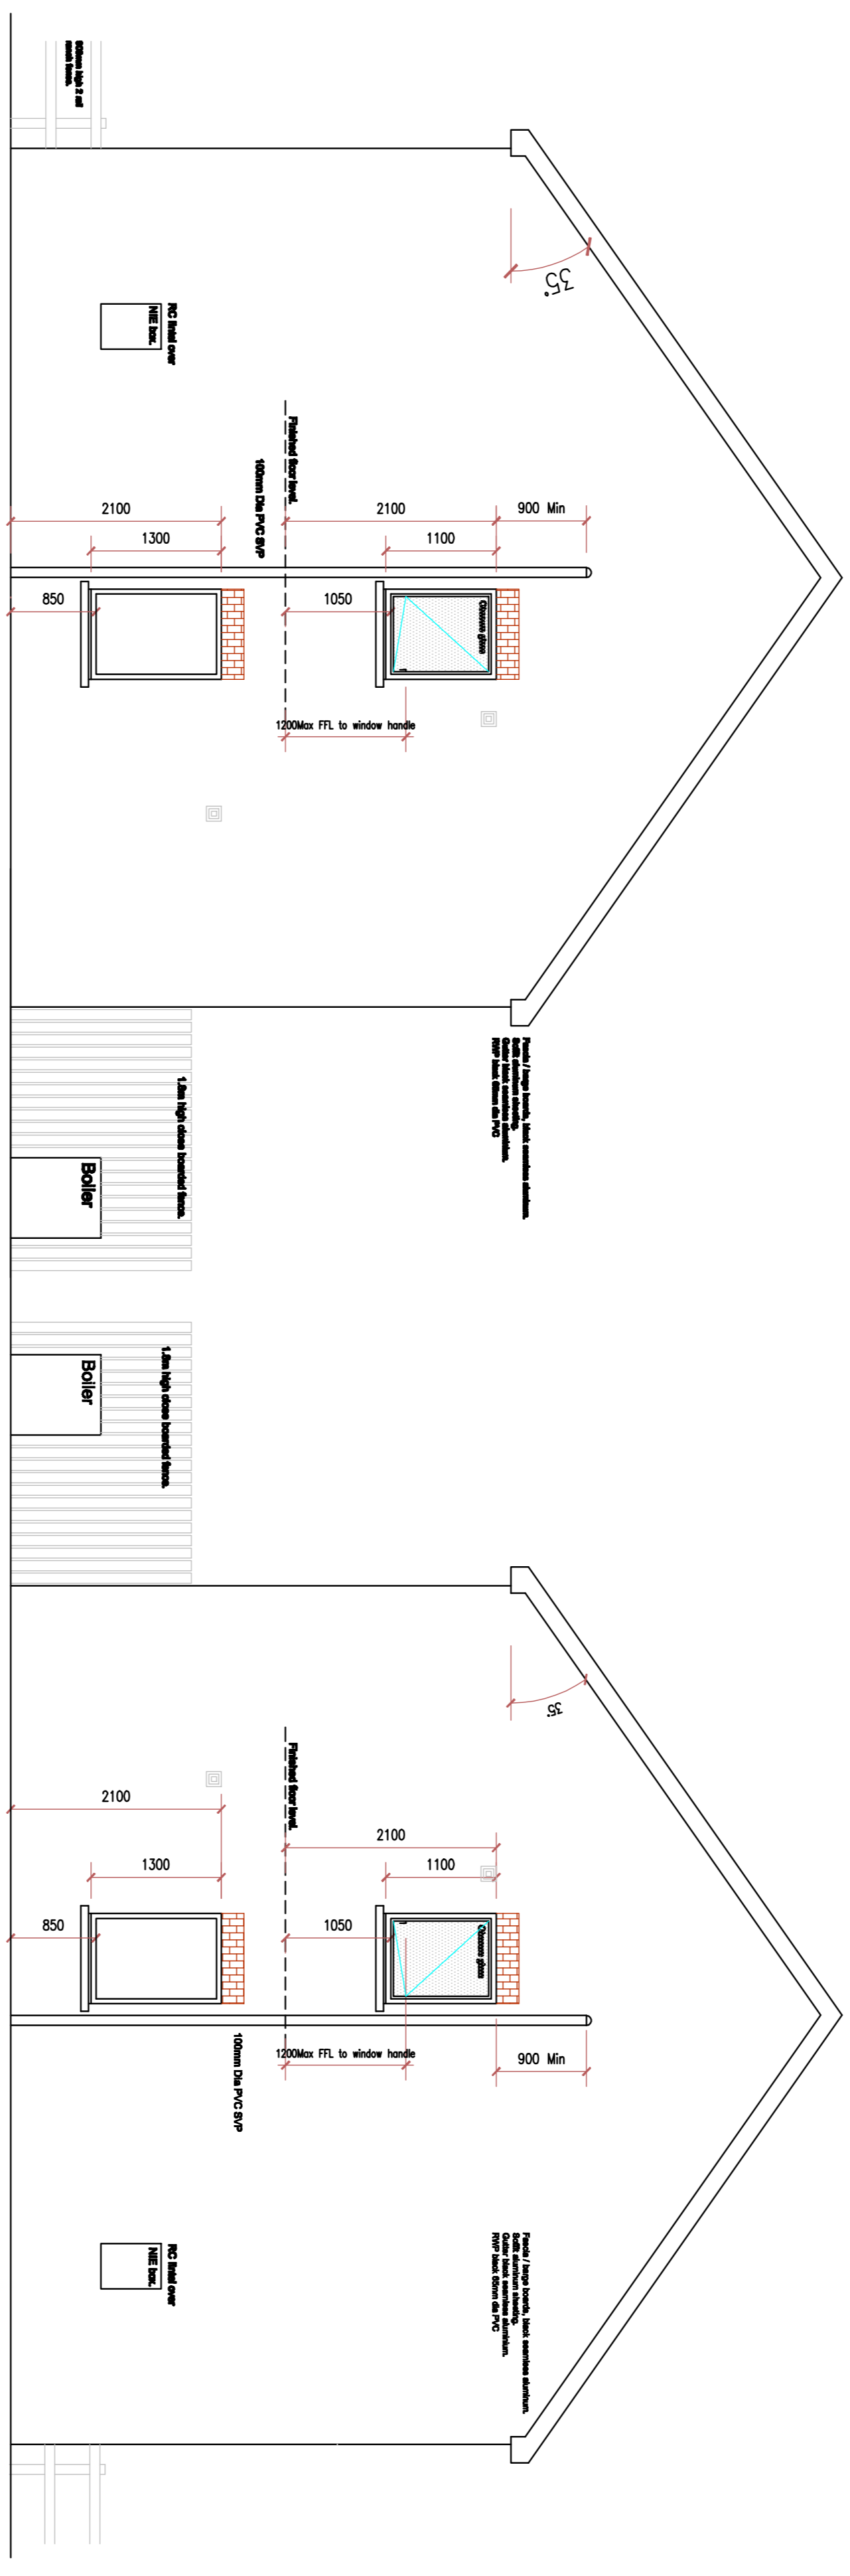


Side Elevation 2

Side Elevation 1


Liblime Homes Checklist

1	Car Parking	Y18
2	General exterior works ready for completion	Y18
3	General exterior works ready for completion	Y18
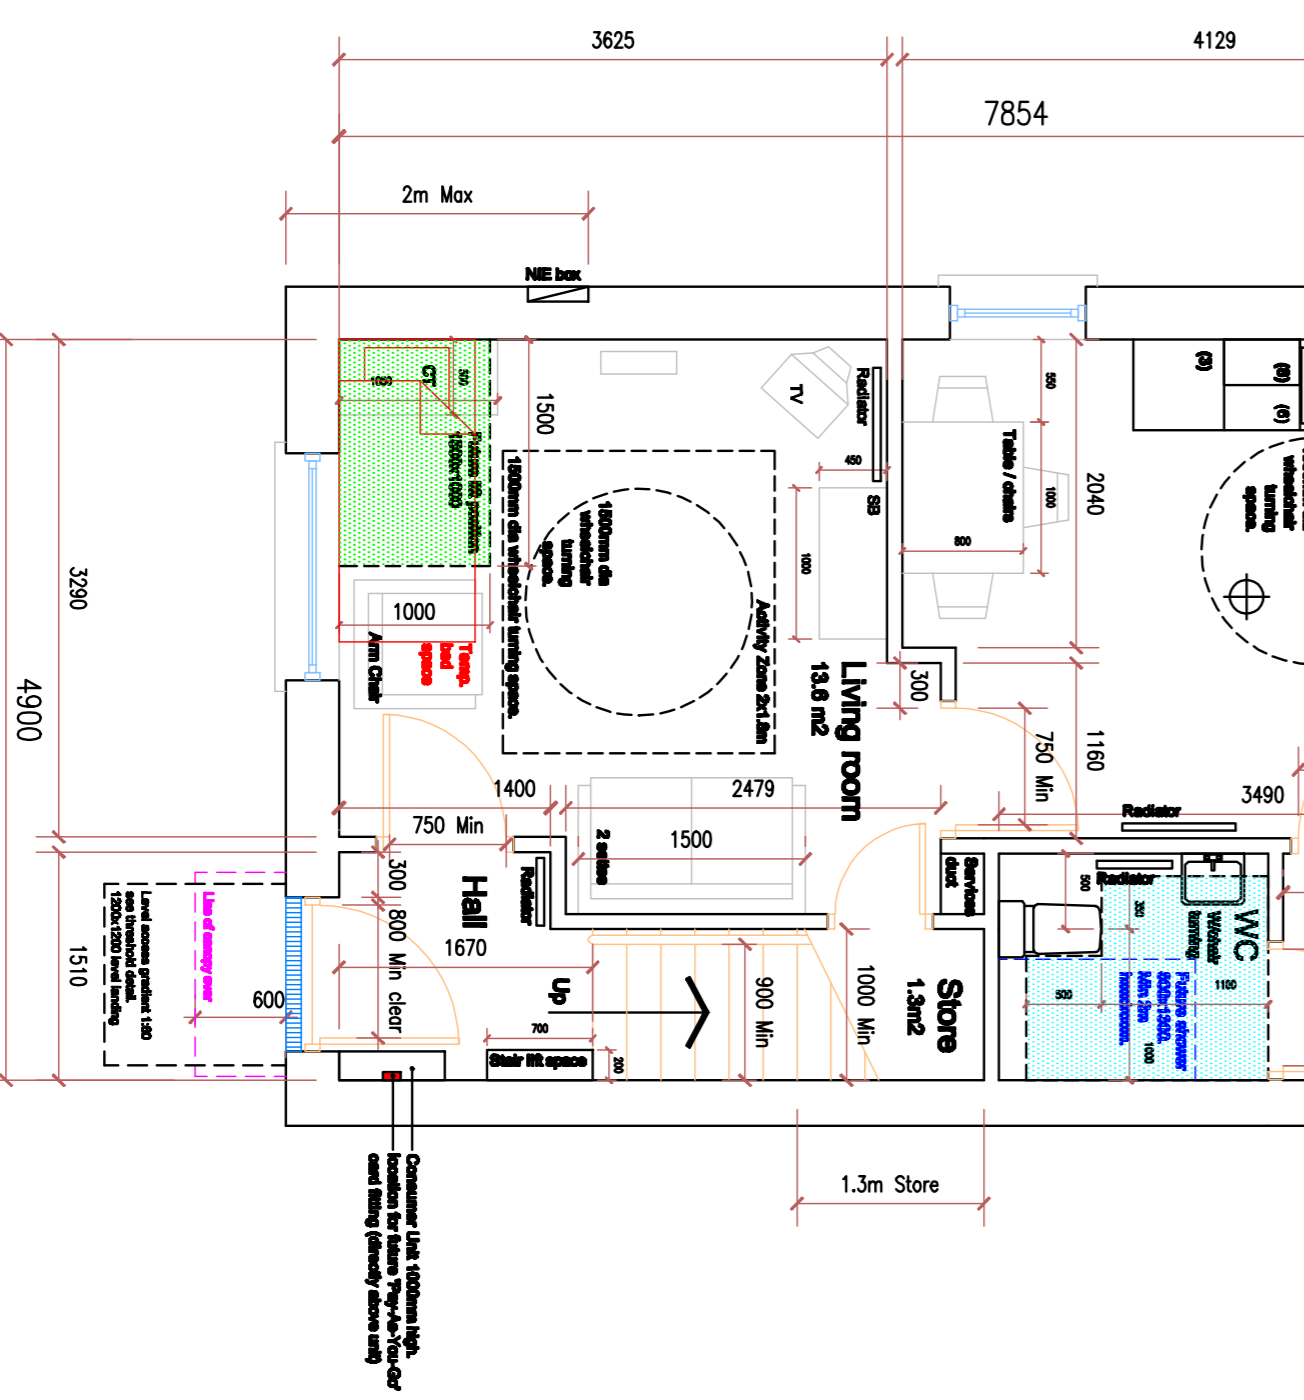

Ground Floor Plan

3 Person 2 Bedroom
 Area band for size of dwelling = 70 / 75 m²
 Ground Floor Area = 38.5 m sq - First Floor Area = 38.5 m²
 Total floor area 77 m²

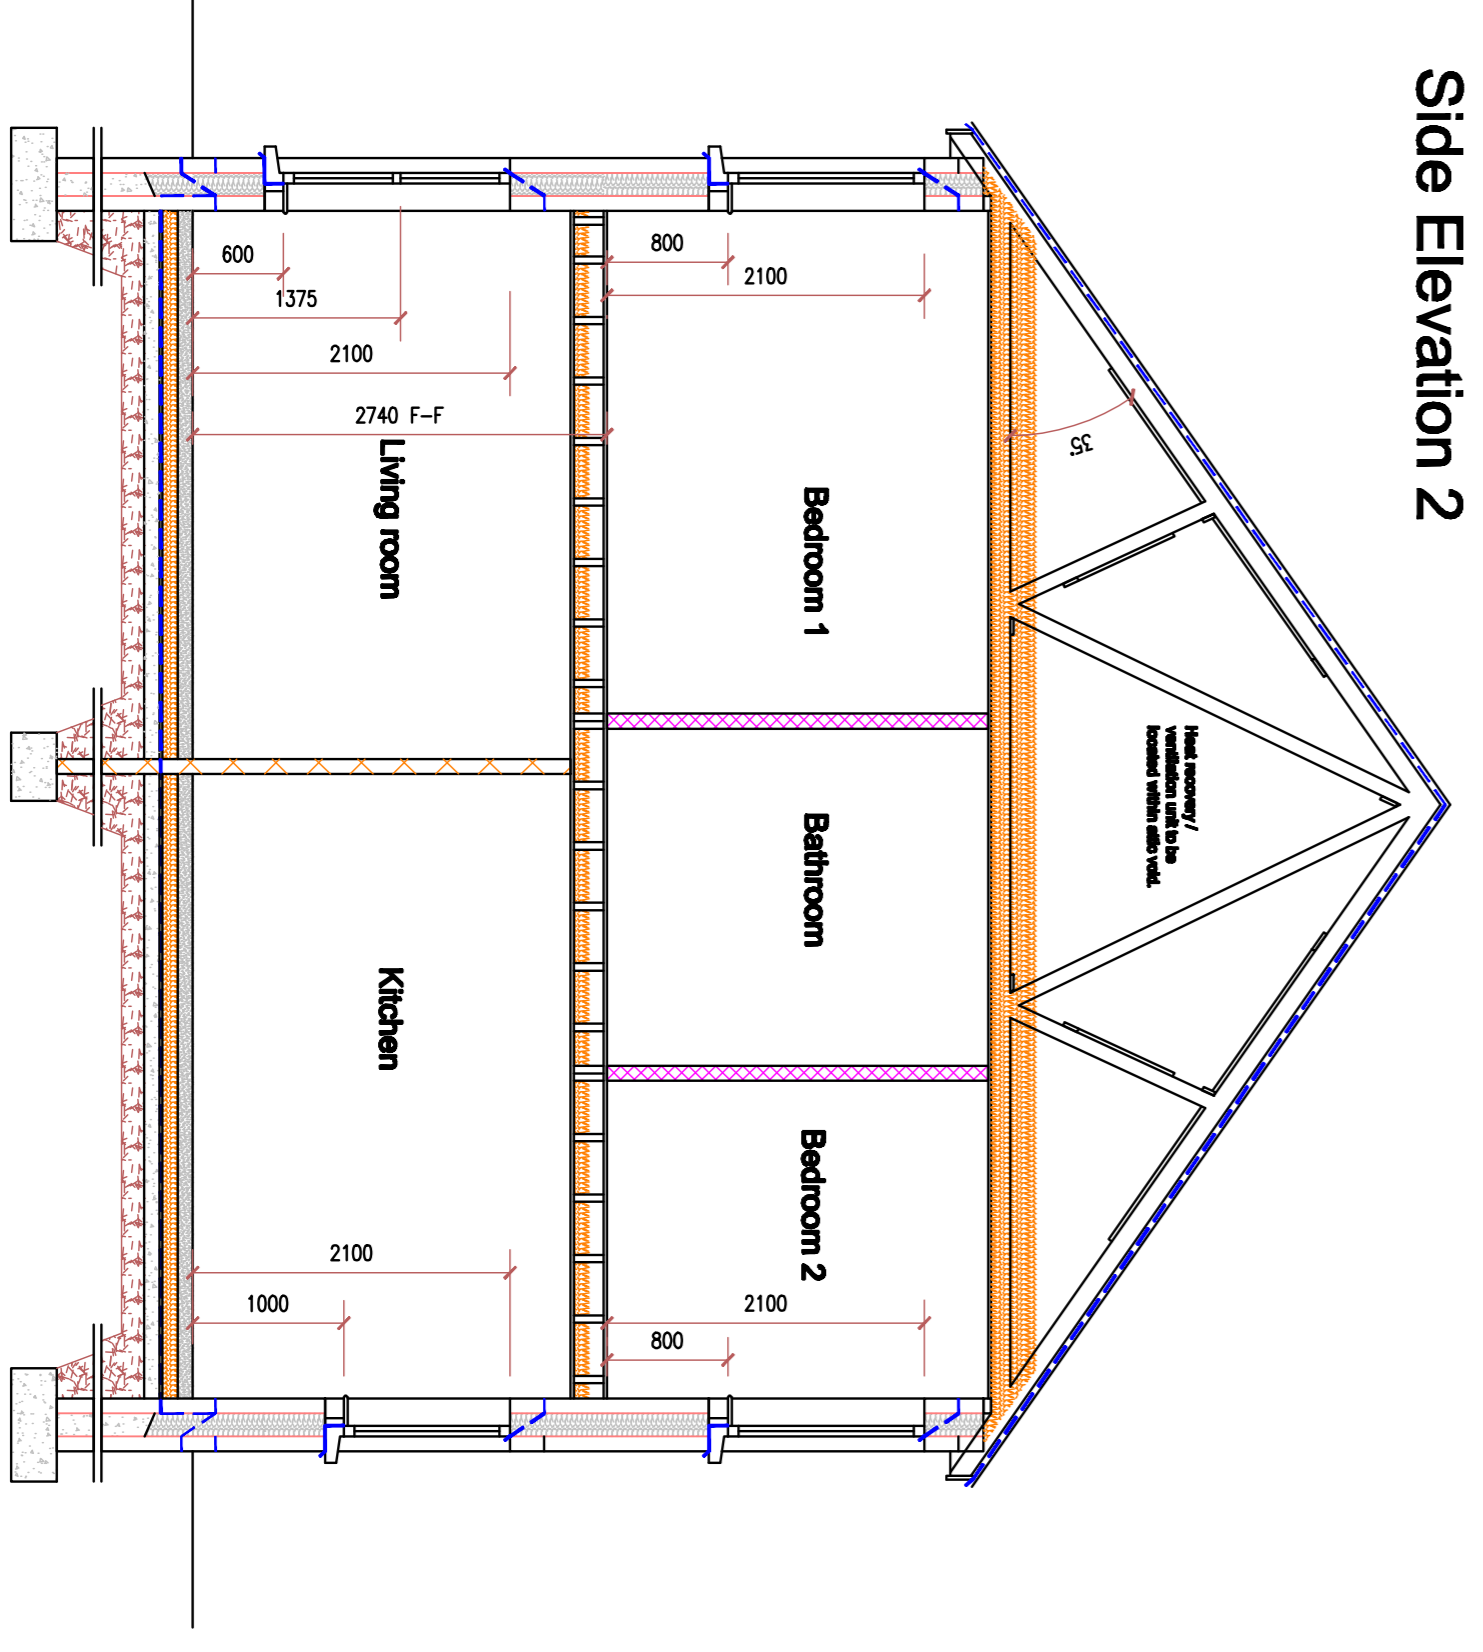

Section A-A

House Type = 3P / 2B - Provision for kitchens

Unit	Description (Depth x Width)	Dimension	Min Requirements	Provided	Comments/Additional Provision
(1)	Sink/Storage	600 x 1000	1	1	
(2)	Cooker	600 x 600	1	1	
(3)	Fridge/Freezer	600 x 600	1	1	
(4)	Washing Machine	600 x 600	1	1	
(5)	500 Drawer pack	600 x 500	1	1	
(6)	500 Base Unit	600 x 500	1	2	1 No. in Lieu of part (7)
(7)	1000 Base Unit	600 x 1000	1	1	
(8)	500 Wall Unit	300 x 500	2	1	
(9)	1000 Wall Unit	300 x 1000	1	1	
(10)	500 Tall Units/rooms	600 x 500	1	1	
(7a)	Corner base unit	1200 x 900	1	1	In lieu of (7)
(9a)	Corner wall unit	900 x 1000	1	1	In lieu of (8) & (9)
Minimum length of Work Surface (mm)			2500		Excluding Sink/Drainer, cooker & Fridge Freezer

Project: Housing Development at Clonsilla Ballygawley Rd Dungannon
 Client: LJD Developments Ltd
 Drawing: 2 Bedroom / 3 Person House
 Job No: 3389-1011
 Revisions: House amendment 16-10-18
 Drawn By: Aidan
 Checked By: JAK
 Date: May 18
 Scale: 1:50

J AIDAN KELLY LTD
 CHARTERED MEMBER OF THE BRITISH INSTITUTE OF ARCHITECTURAL TECHNOLOGISTS

50 Tullycullion Road Dungannon Co Tyrone BT70 3LY
 Tel:- 02887 767363
 info@jakelly.co.uk