


KITCHEN UNITS & APPLIANCE SPACES												NOTES	Storage		
Plot 15 - 3P/2B CAT 1 APARTMENT (AREA BAND = 60-65SQM) AREA = 62.5SQM												* HA requirement. ** Additional Corner unit (7) provided. *** Additional base (6) unit under boiler unit provided in lieu of WM space under sink. Also note that additional functional 600mm base unit (12) provided which has option for future appliance to be fitted.	Store 01	1.23sqm	
REQUIRED	1	1	1	1	1	1	1	1	1	1	1		2.5m	Store 02	0.93sqm
Provided	1**	1	1	1	1	0**	2**	2	1	1	1*		4m	Total Required	2sqm
														Total Provided	2.12sqm


KITCHEN UNITS & APPLIANCE SPACES												NOTES	Storage		
Plot 17 - 3P/2B CAT 1 APARTMENT (AREA BAND = 60-65SQM) AREA = 60SQM												* HA requirement. ** Provided as a corner base unit. *** Additional corner base (7) unit provided in lieu of WM space under sink & base unit (6). Also note that additional functional 600mm base unit (12) provided which has option for future appliance to be fitted.	Store 01	1.23sqm	
REQUIRED	1	1	1	1	1	1	1	2	1	1	1		2.5m	Store 02	0.83sqm
Provided	1**	1	1	1	1	0**	1**	2	1	1	1*		4.1m	Total Required	2sqm
														Total Provided	2.03sqm

KITCHEN UNITS & APPLIANCE SPACES												NOTES	Storage		
Plot 16 - 3P/2B CAT 1 APARTMENT (AREA BAND = 60-65SQM) AREA = 61SQM												* HA requirement. ** Additional Corner unit (7) provided. *** Additional base (6) unit under boiler unit provided in lieu of WM space under sink. Also note that additional functional 600mm base unit (12) provided which has option for future appliance to be fitted.	Store 01	1.23sqm	
REQUIRED	1	1	1	1	1	1	1	2	1	1	1		2.5m	Store 02	0.83sqm
Provided	1**	1	1	1	1	0**	2**	2	1	1	1*		4m	Total Required	2sqm
														Total Provided	2sqm

BLOCK A - Schedule of Accommodation				
Apt No.	Type	HAG (sqm)	Area (sqm)	
1	3p/2b	80-85	84.5	
2	3p/2b	80-85	82.7	
3	3p/2b	CAT.1	60-65	65
4	3p/2b	CAT.1	60-65	65
5	3p/2b	CAT.1	60-65	62.5
6	3p/2b	CAT.1	60-65	61
7	3p/2b	CAT.1	60-65	60
8	3p/2b	CAT.1	60-65	65
9	3p/2b	CAT.1	60-65	65
10	3p/2b	CAT.1	60-65	62.5
11	3p/2b	CAT.1	60-65	61
12	3p/2b	CAT.1	60-65	60
13	3p/2b	CAT.1	60-65	65
14	3p/2b	CAT.1	60-65	65
15	3p/2b	CAT.1	60-65	62.5
16	3p/2b	CAT.1	60-65	61
17	3p/2b	CAT.1	60-65	60

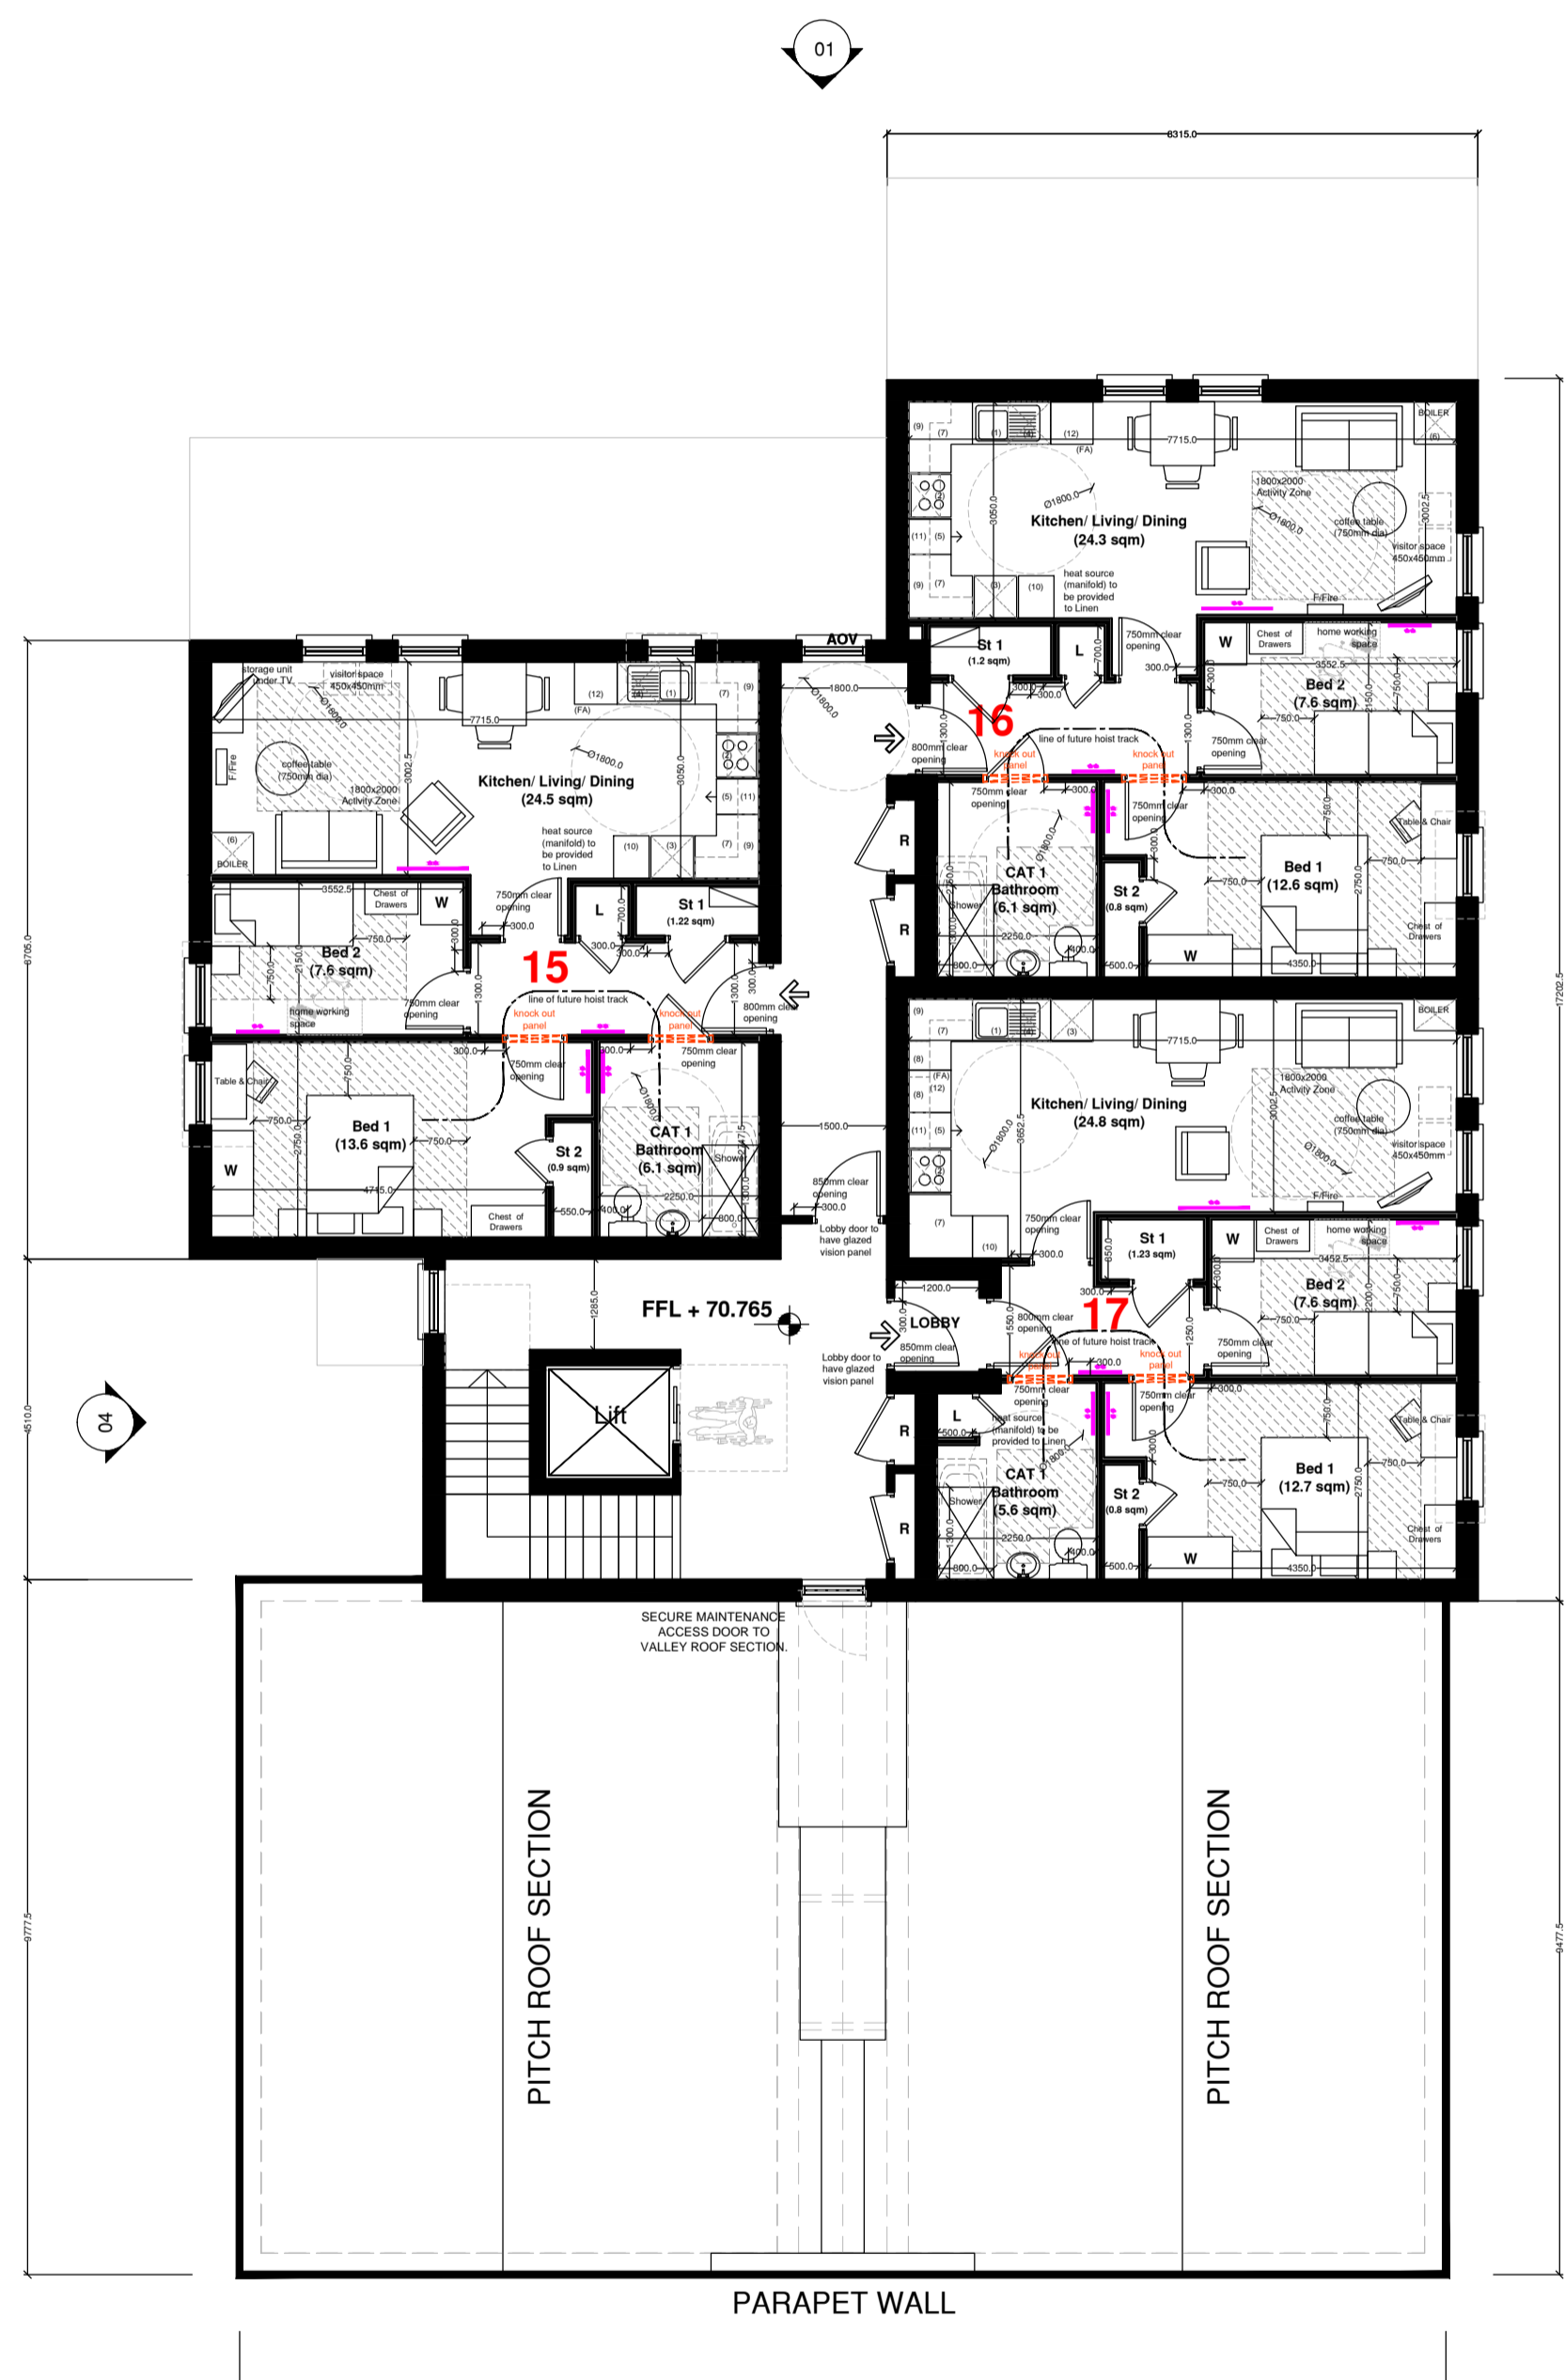

3RD PLAN

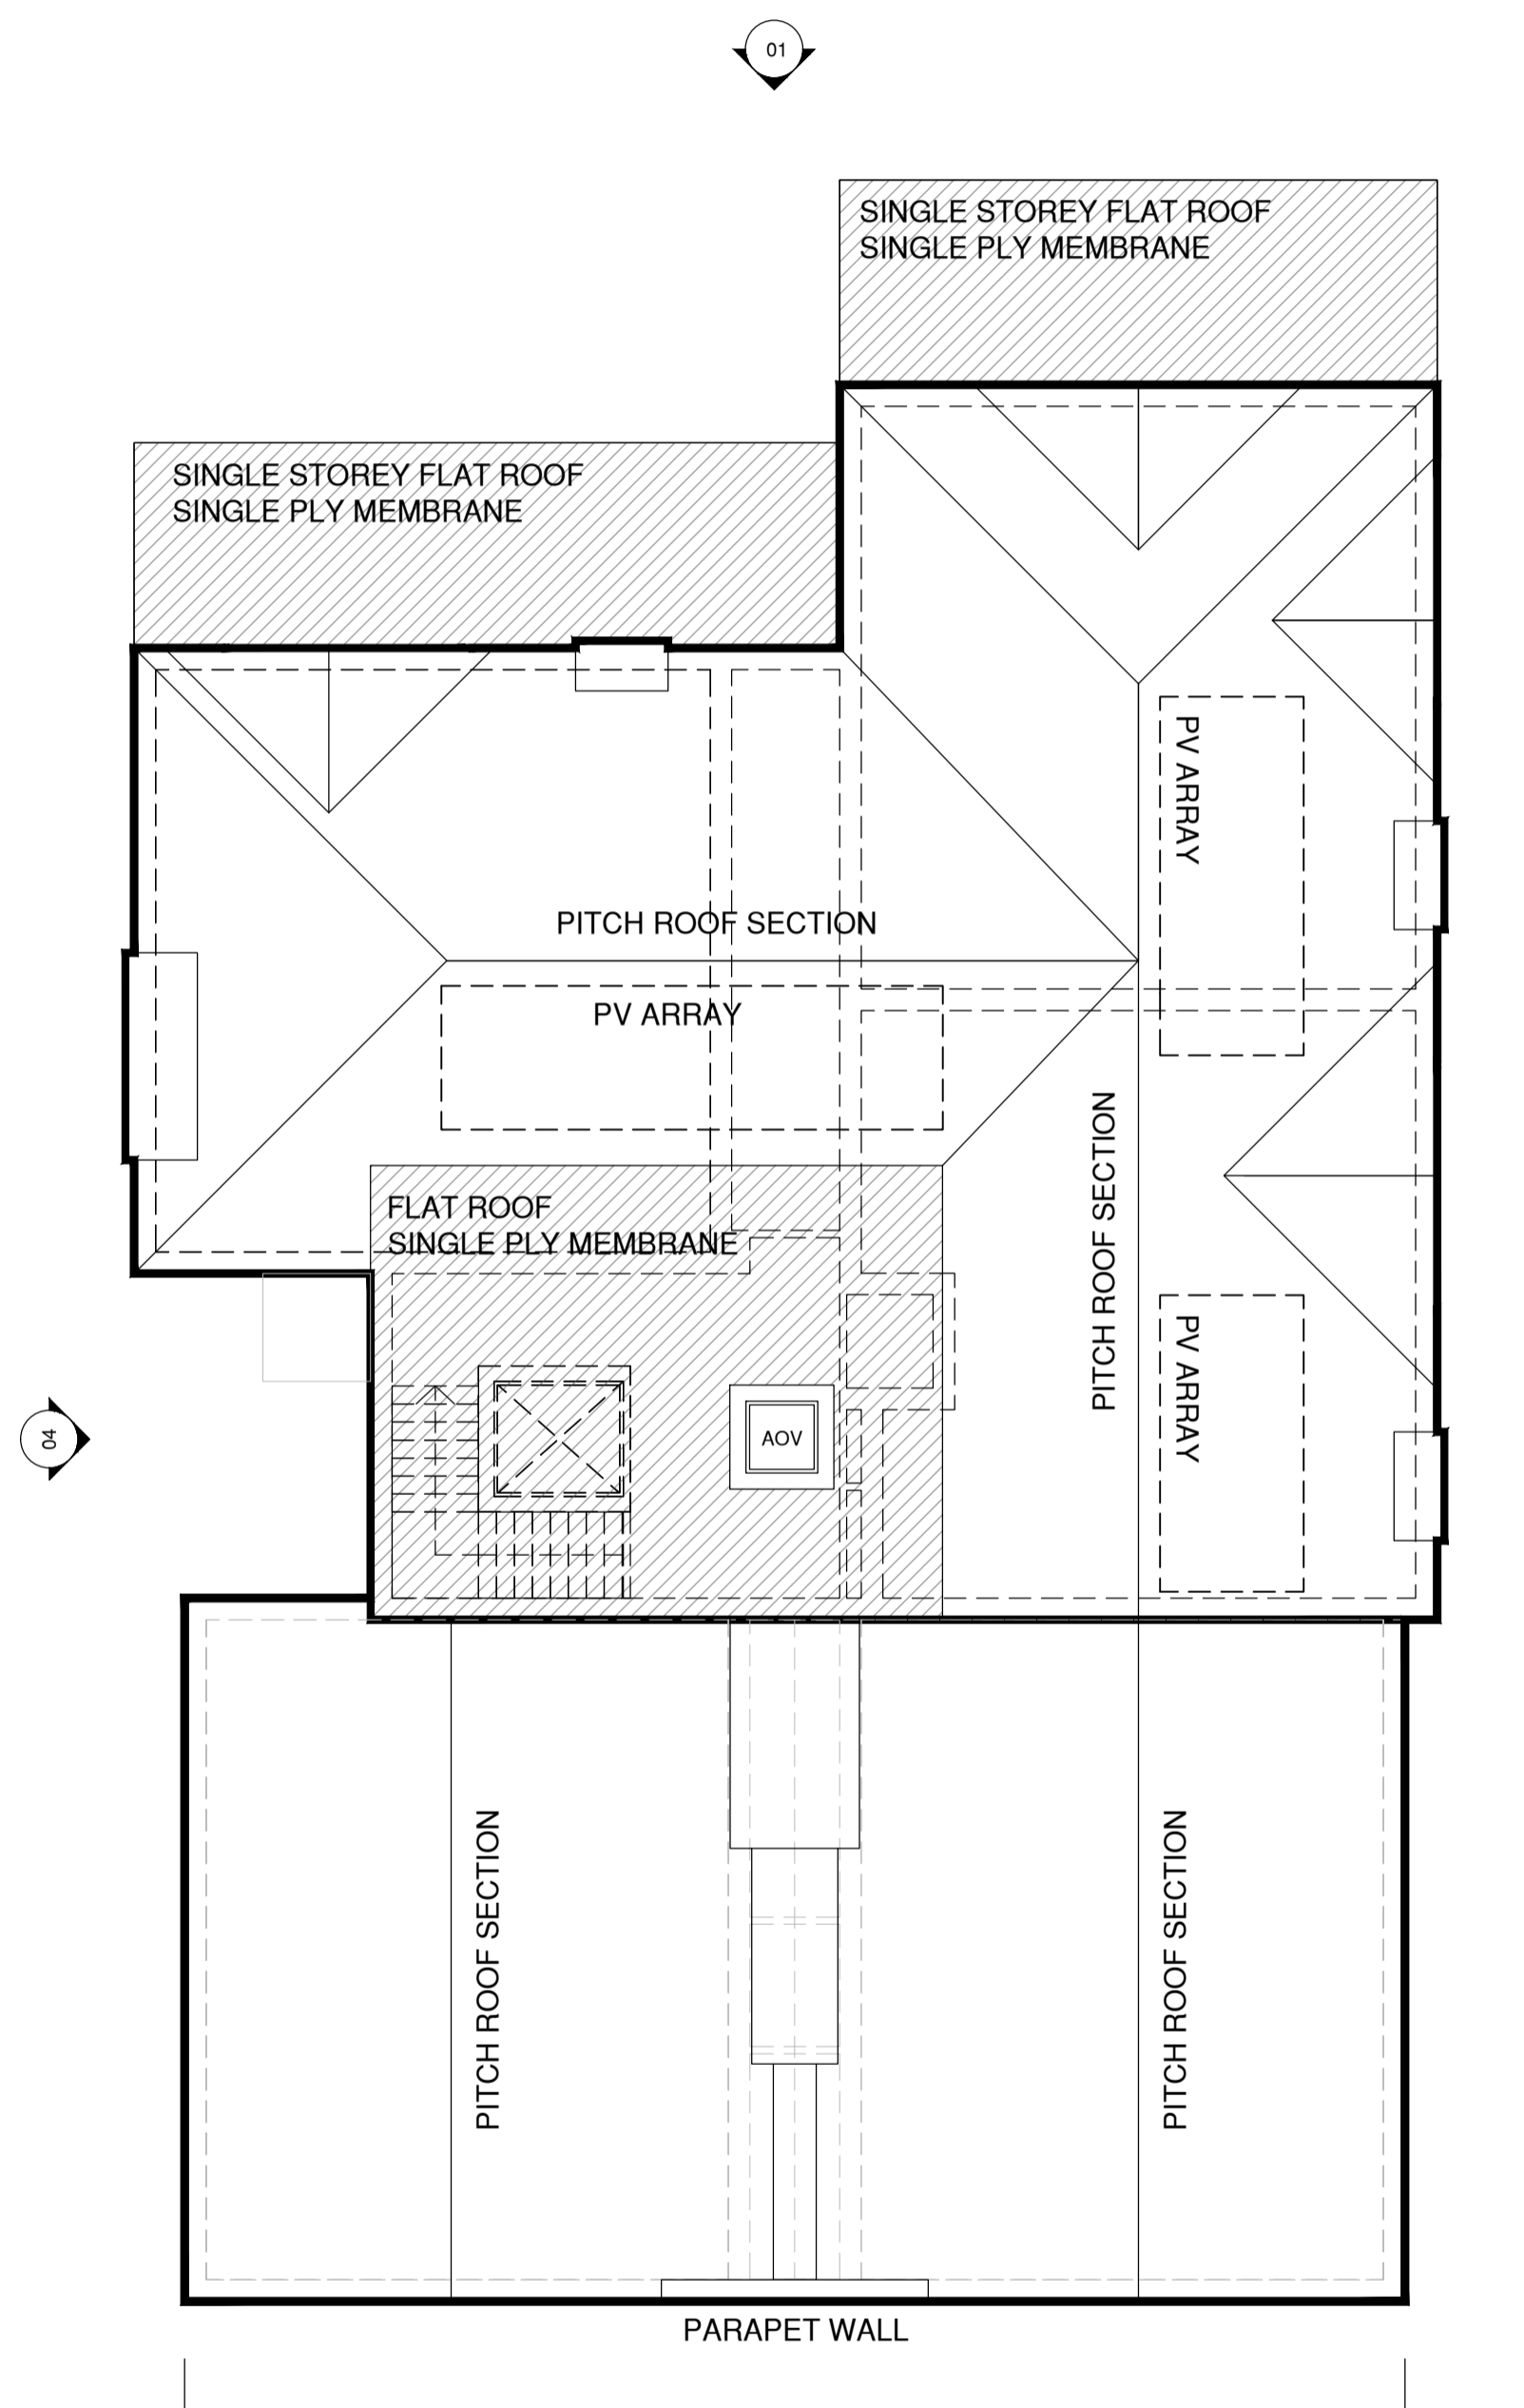

R PLAN

REVISIONS			
REV.	DESCRIPTION	BY DATE	CHK DATE

PROJECT: 733 - 735 ANTRIM ROAD BELFAST

JOB No. 2325	WORKSTAGE 1-3	DRAWING No. 104	REVISION
--------------	---------------	-----------------	----------

CLIENT: S4S DEVELOPMENTS LTD

DRAWING TITLE: BLOCK A PROPOSED THIRD & ROOF FLOOR PLANS

DPG FUNDING DRAWING

SCALE: 1:100 at A1	DATE: JAN/25	DRAWN: PT	CHECKED: PT
--------------------	--------------	-----------	-------------

BOYD
THE BOYD PARTNERSHIP
CHARTERED ARCHITECTS LLP
TEL: 028 9584 5114