



KITCHEN UNITS & APPLIANCE SPACES													NOTES		Storage (PLOT 1)		Storage (PLOT 2)															
Plots 1 & 2 - 3P/2B WHEELCHAIR APARTMENT (AREA BAND = 80-85SQM)													* HA requirement. ** Provided as corner unit. *** Provided in utility cupboard elsewhere.	Store 01 0.61sqm	Store 02 0.76sqm	Store 03 1.09sqm	Total Required 3sqm	Total Provided 3sqm	Store 01 0.67sqm	Store 02 0.61sqm	Store 03 1.8sqm	Total Required 3sqm	Total Provided 3.08sqm									
REQU	PROV	1	2	3	4	5	6	7	8	9	10	11												12	13							
REQUIRED	PROVIDED	1	1	1	1	1	1	1	2	1	1	1												1	1	2.5m						
1	1	1	1	1	1	1	1	1	2	1	1	1												1	1							

KITCHEN UNITS & APPLIANCE SPACES													NOTES		Storage											
Plots 3 & 4 - 3P/2B CAT 1 APARTMENT (AREA BAND = 60-65SQM) AREA = 65SQM													* HA requirement. ** Provided as a corner base unit. *** Additional base (B) unit under boiler unit provided in lieu of WM space under sink. Also note that additional functional 600mm base unit (1,2) provided which has option for future appliance to be fitted. **** Provided in dedicated store	Store 01 1.75sqm	Store 02 0.76sqm	Total Required 2sqm	Total Provided 2.45sqm									
REQU	PROV	1	2	3	4	5	6	7	8	9	10	11						12	13							
REQUIRED	PROVIDED	1	1	1	1	1	1	1	2	1	1	1						1	1	2.5m						
1	1	1	1	1	1	1	1	1	2	1	1	1						1	1							

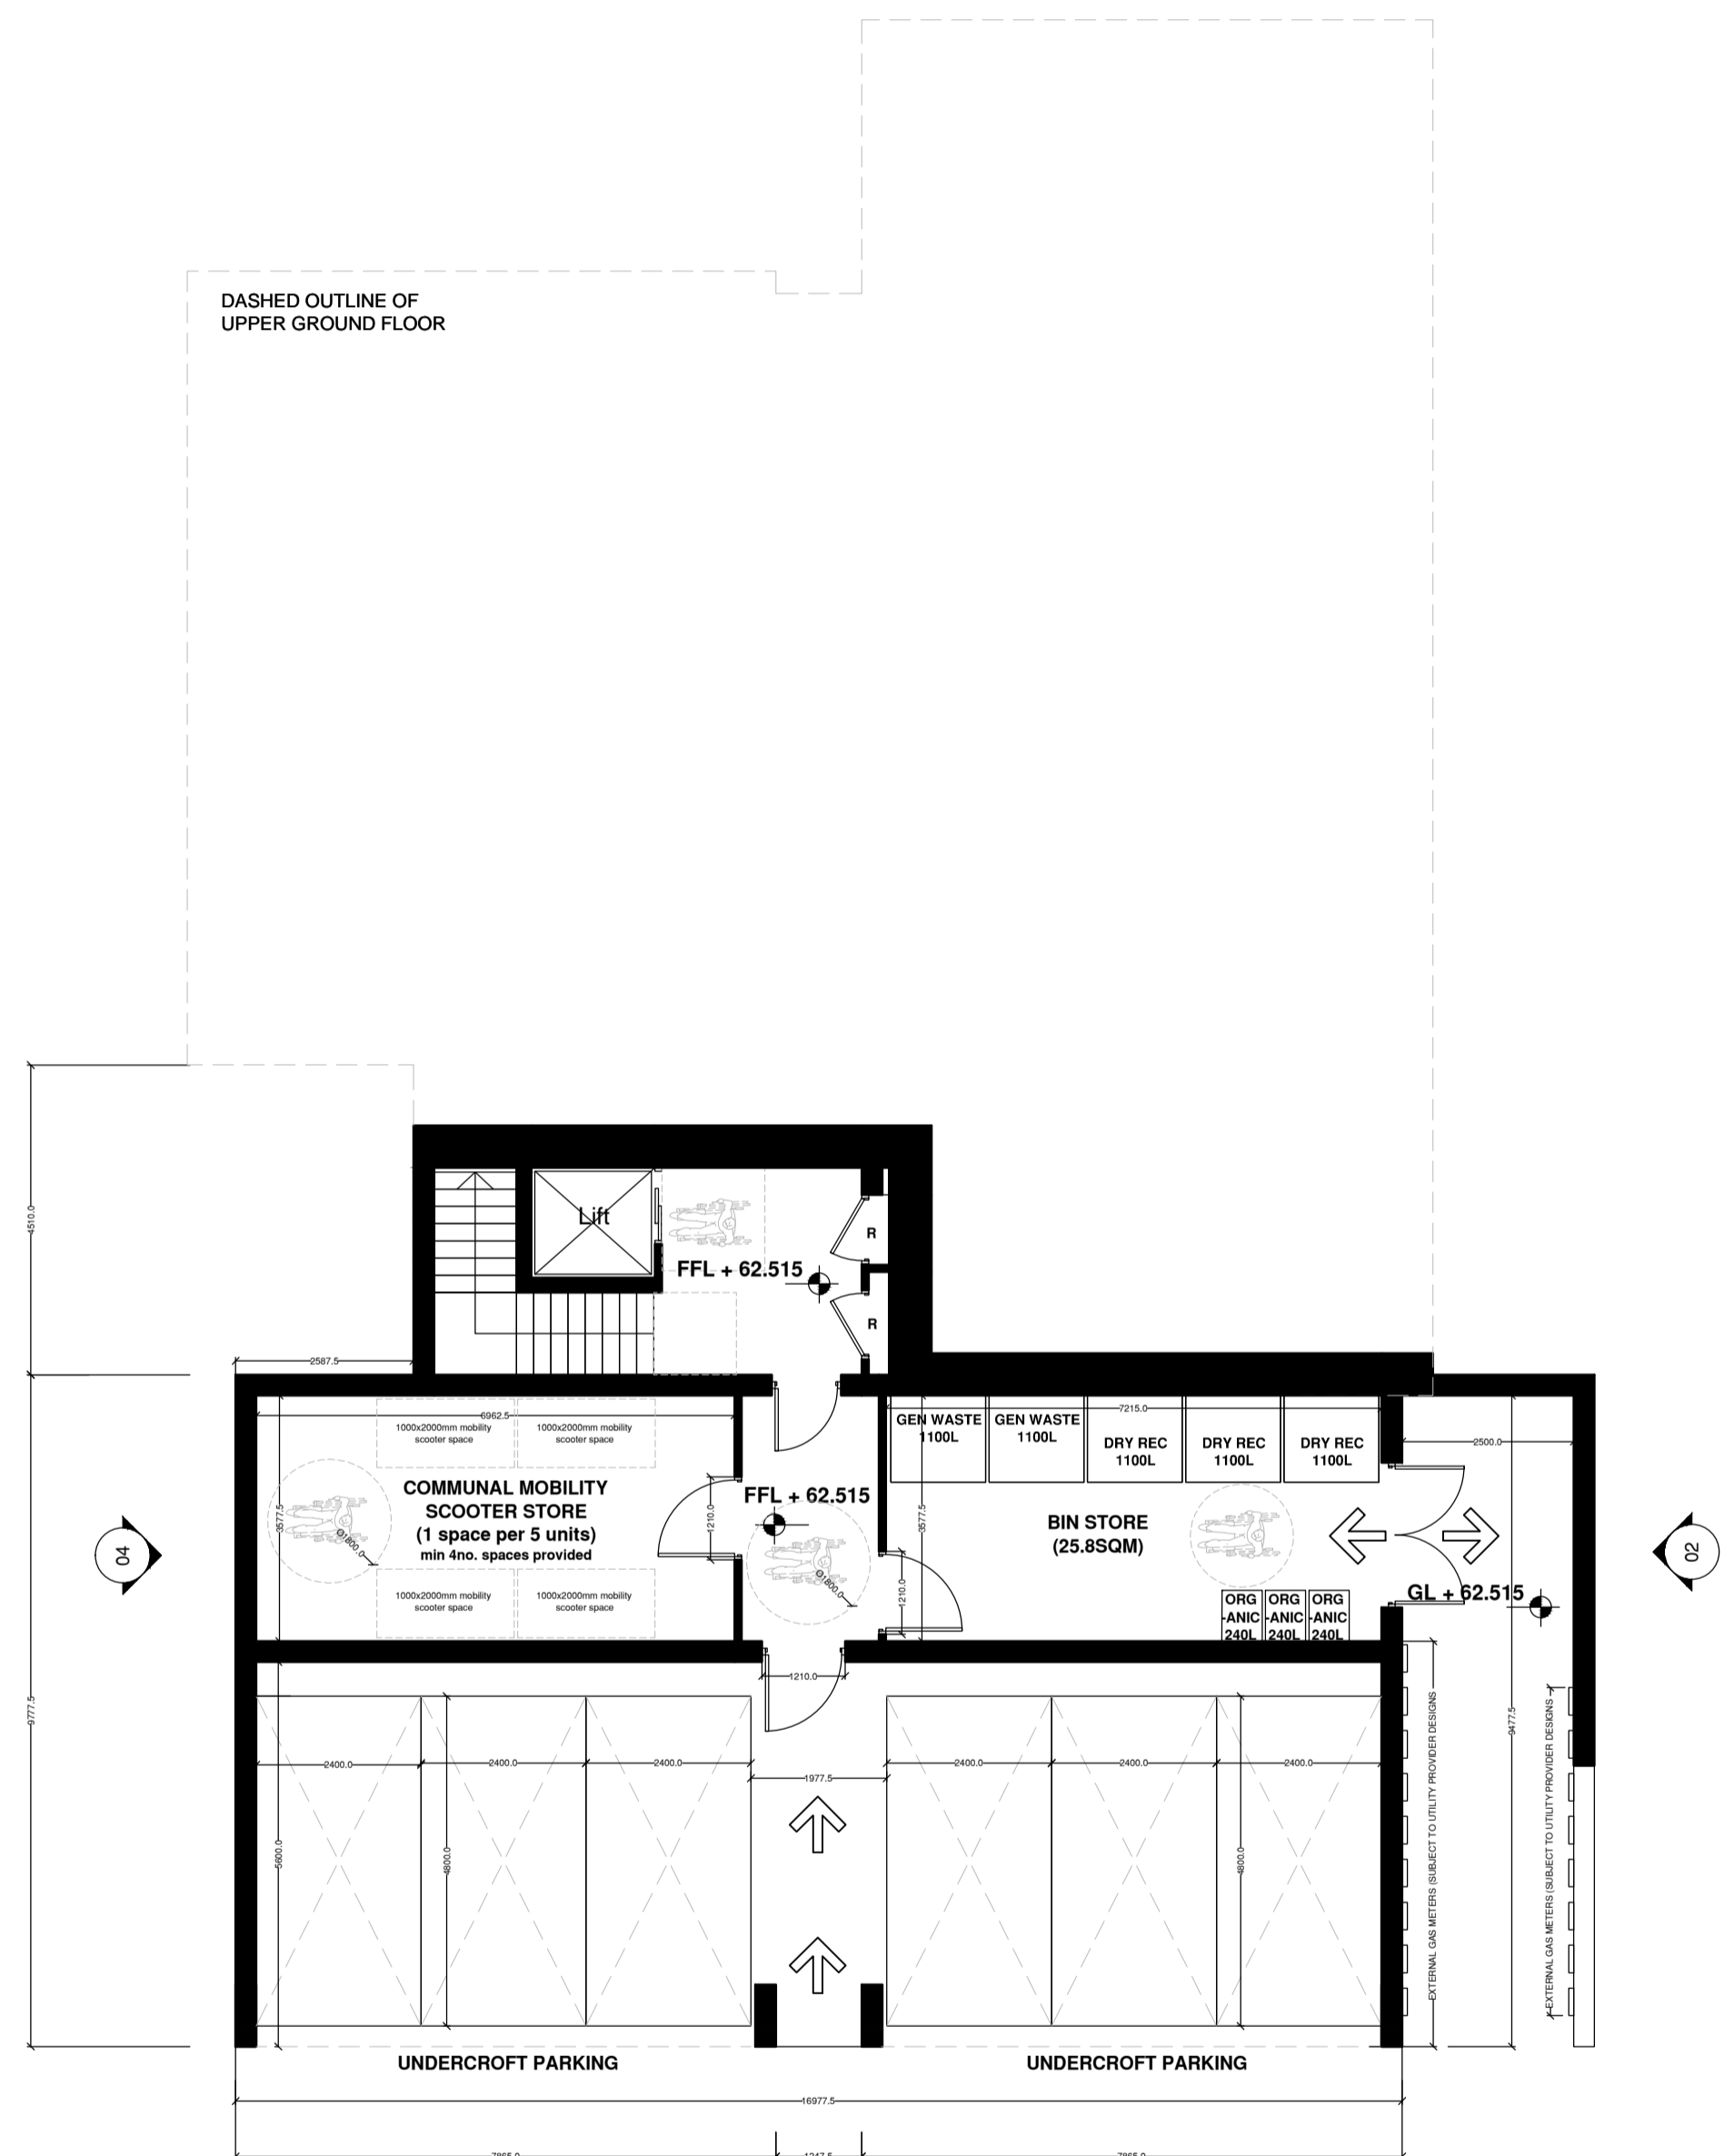

LG PLAN

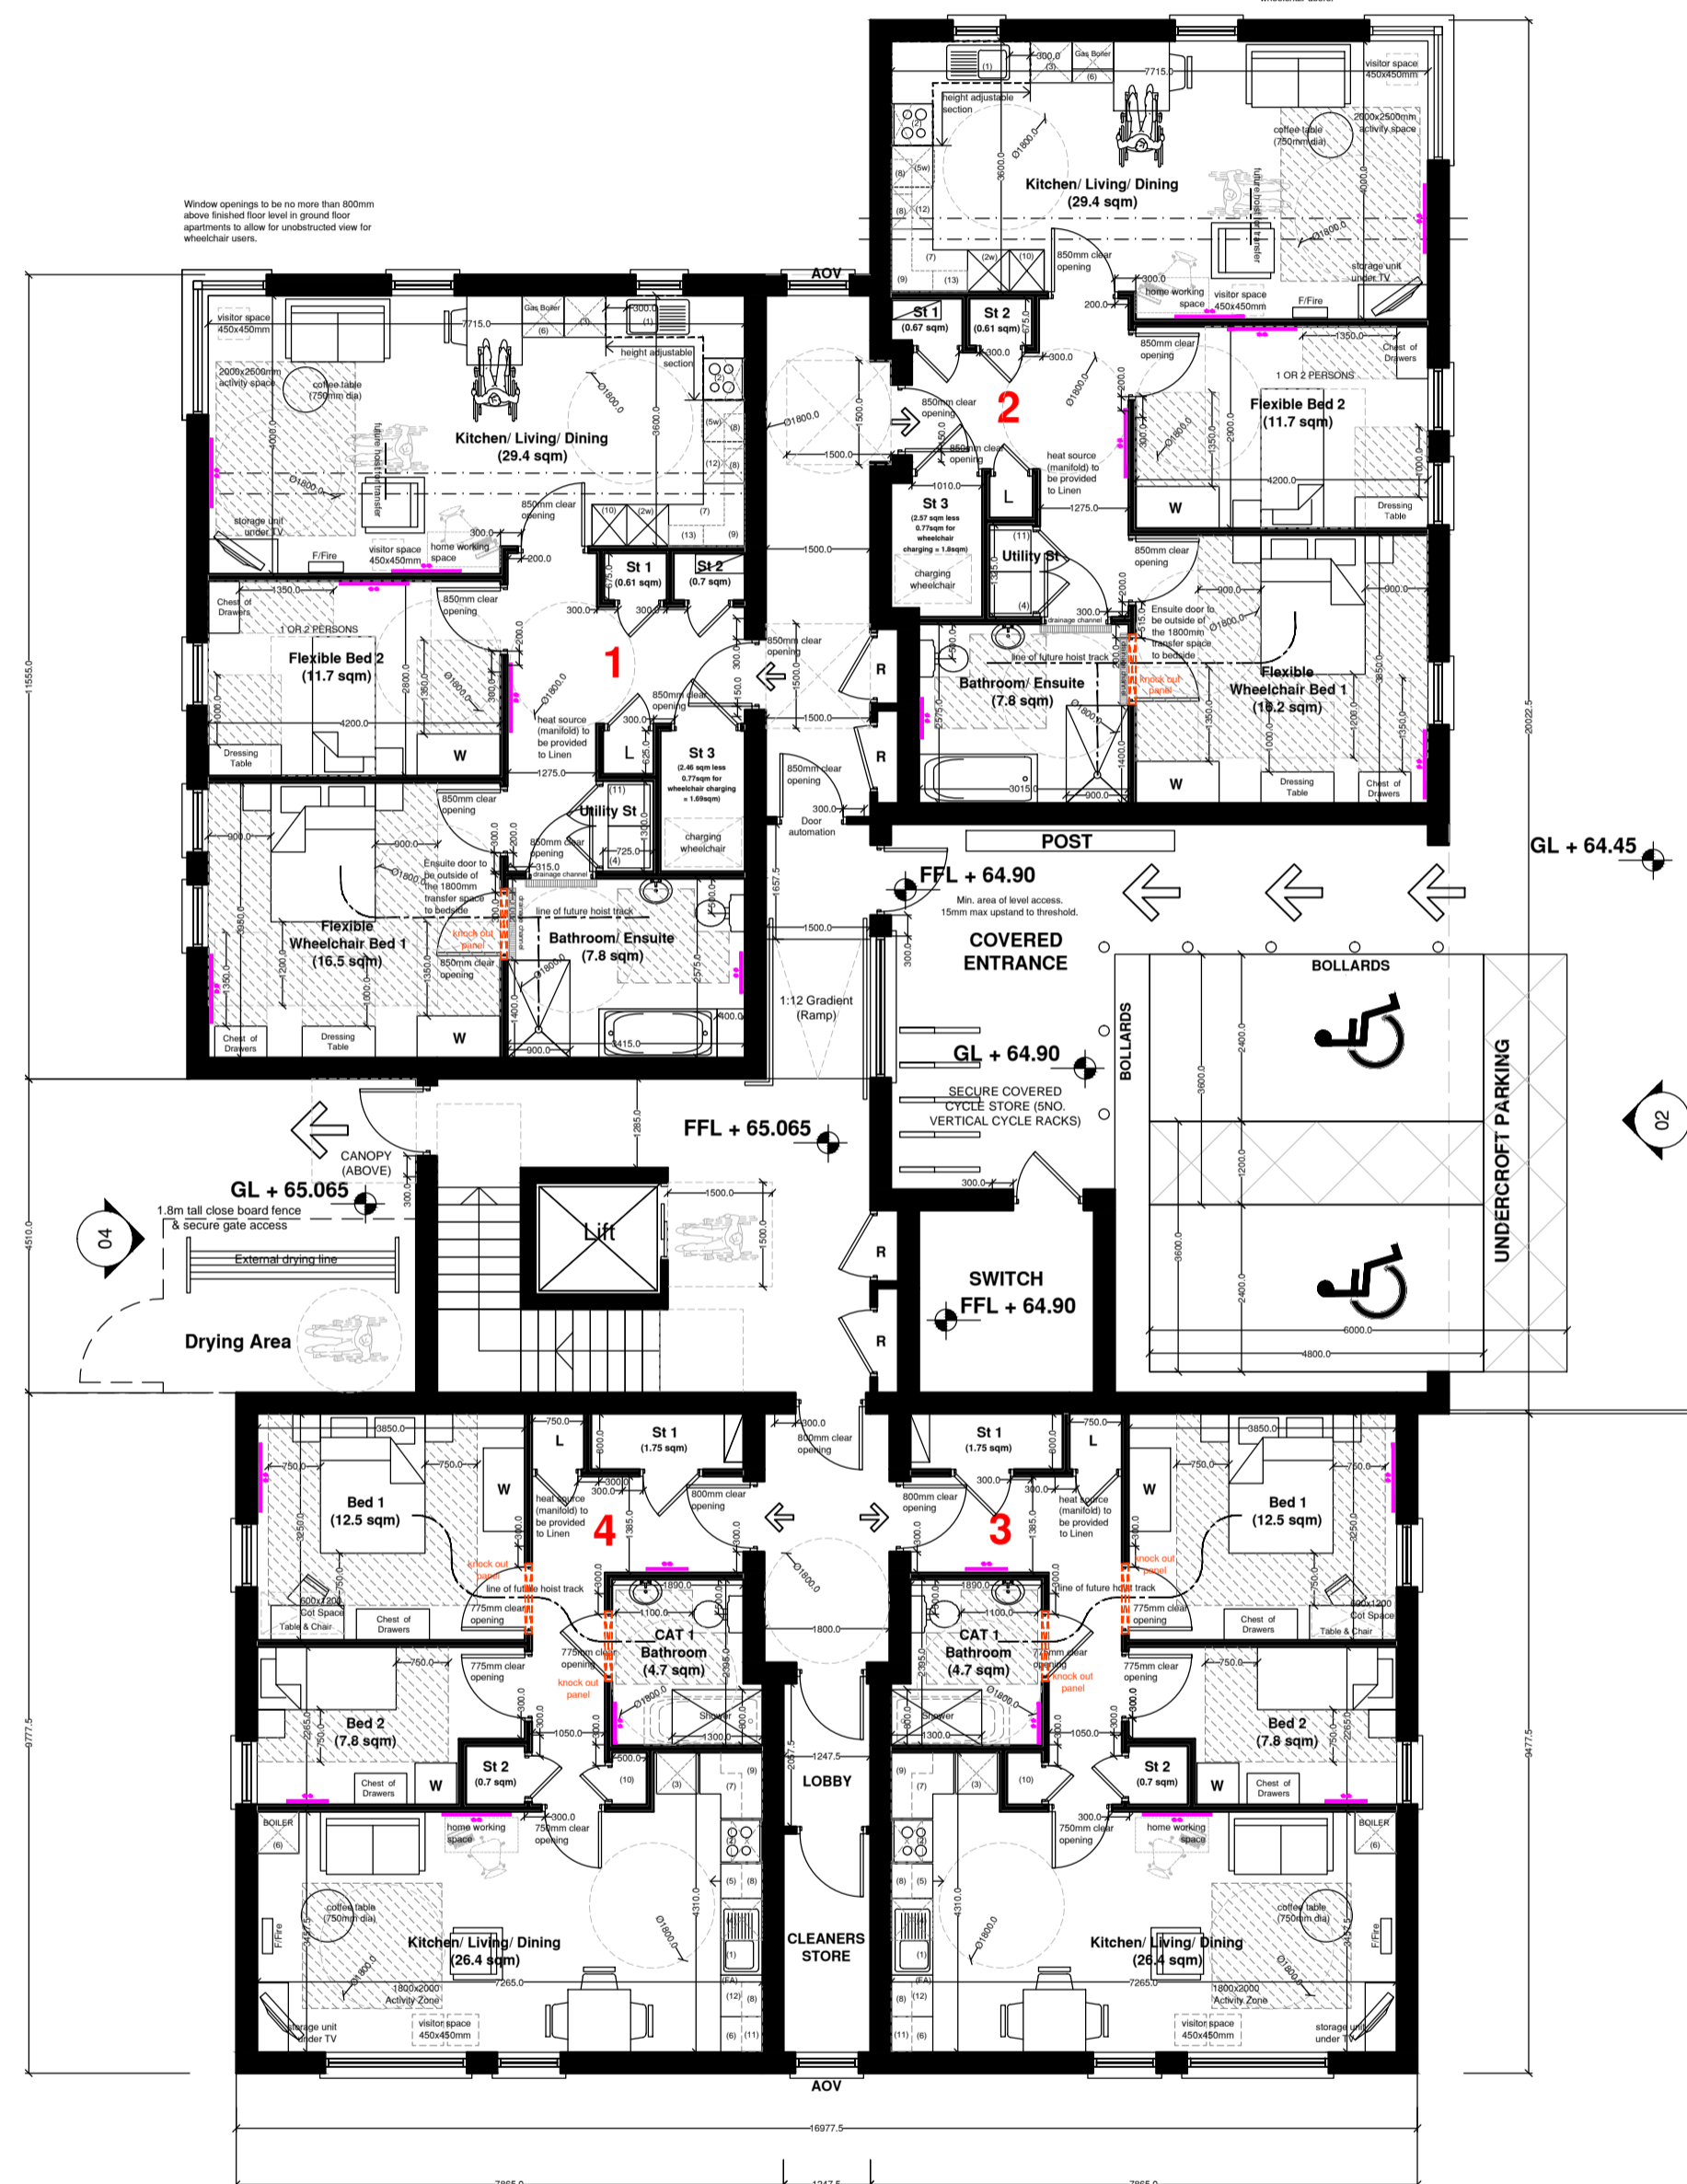

G PLAN

BLOCK A - Schedule of Accommodation				
Apt No.	Type	HAG (sqm)	Area (sqm)	
1	3p/2b	80-85	84.5	
2	3p/2b	80-85	82.7	
3	3p/2b	CAT 1	60-65	65
4	3p/2b	CAT 1	60-65	65
5	3p/2b	CAT 1	60-65	62.5
6	3p/2b	CAT 1	60-65	61
7	3p/2b	CAT 1	60-65	60
8	3p/2b	CAT 1	60-65	65
9	3p/2b	CAT 1	60-65	65
10	3p/2b	CAT 1	60-65	62.5
11	3p/2b	CAT 1	60-65	61
12	3p/2b	CAT 1	60-65	60
13	3p/2b	CAT 1	60-65	65
14	3p/2b	CAT 1	60-65	65
15	3p/2b	CAT 1	60-65	62.5
16	3p/2b	CAT 1	60-65	61
17	3p/2b	CAT 1	60-65	60

REVISIONS				
REV.	DESCRIPTION	BY DATE	CHK DATE	

PROJECT
733 - 735 ANTRIM ROAD BELFAST

JOB No. 2325 WORKSTAGE 1-3 DRAWING No. 102 REVISION

CLIENT
S4S DEVELOPMENTS LTD

DRAWING TITLE
BLOCK A
PROPOSED LOWER GROUND AND GROUND FLOOR PLANS
DPG FUNDING DRAWING

SCALE 1:100 at A1 DATE JAN/25 DRAWN PT CHECKED PT

BOYD THE BOYD PARTNERSHIP CHARTERED ARCHITECTS LLP TEL: 028 2666 1214