



| KITCHEN UNITS & APPLIANCE SPACES | | | | | | | | | | | | NOTES | Storage | | |
|---|--------|--------|-----------------|-----------------|-----------------|-----------------|-----------------|-----------------|-----------------|-----------------|-----------------|-----------------|--|----------------|----------|
| Plot 33 - 3P/2B CAT 1 APARTMENT (AREA BAND = 60-65SQM) AREA = 62.5SQM | | | | | | | | | | | | | Total length of worktops and sink & cooker | HA requirement | Store 01 |
| Sink unit | Cooker | Fridge | Washing machine | Washing machine | Washing machine | Washing machine | Washing machine | Washing machine | Washing machine | Washing machine | Washing machine | Washing machine | | | |
| (1) | (2) | (3) | (4) | (5) | (6) | (7) | (8) | (9) | (10) | (11) | (12) | | | | |
| REQUIRED | 1 | 1 | 1 | 1 | 1 | 1 | 1 | 1 | 1 | 1 | 1 | 2.5m | | | |
| Provided | 1*** | 1 | 1 | 1 | 1 | 0** | 2** | 2 | 1 | 1 | 1* | 4m | | | |

| KITCHEN UNITS & APPLIANCE SPACES | | | | | | | | | | | | NOTES | Storage | | |
|---|--------|--------|-----------------|-----------------|-----------------|-----------------|-----------------|-----------------|-----------------|-----------------|-----------------|-----------------|--|----------------|----------|
| Plot 34 - 3P/2B CAT 1 APARTMENT (AREA BAND = 60-65SQM) AREA = 60SQM | | | | | | | | | | | | | Total length of worktops and sink & cooker | HA requirement | Store 01 |
| Sink unit | Cooker | Fridge | Washing machine | Washing machine | Washing machine | Washing machine | Washing machine | Washing machine | Washing machine | Washing machine | Washing machine | Washing machine | | | |
| (1) | (2) | (3) | (4) | (5) | (6) | (7) | (8) | (9) | (10) | (11) | (12) | | | | |
| REQUIRED | 1 | 1 | 1 | 1 | 1 | 1 | 1 | 1 | 1 | 1 | 1 | 2.5m | | | |
| Provided | 1*** | 1 | 1 | 1 | 1 | 0*** | 1** | 2 | 1 | 1 | 1* | 4.1m | | | |

| KITCHEN UNITS & APPLIANCE SPACES | | | | | | | | | | | | NOTES | Storage | | |
|---|--------|--------|-----------------|-----------------|-----------------|-----------------|-----------------|-----------------|-----------------|-----------------|-----------------|-----------------|--|----------------|----------|
| Plot 32 - 3P/2B CAT 1 APARTMENT (AREA BAND = 60-65SQM) AREA = 61SQM | | | | | | | | | | | | | Total length of worktops and sink & cooker | HA requirement | Store 01 |
| Sink unit | Cooker | Fridge | Washing machine | Washing machine | Washing machine | Washing machine | Washing machine | Washing machine | Washing machine | Washing machine | Washing machine | Washing machine | | | |
| (1) | (2) | (3) | (4) | (5) | (6) | (7) | (8) | (9) | (10) | (11) | (12) | | | | |
| REQUIRED | 1 | 1 | 1 | 1 | 1 | 1 | 1 | 1 | 1 | 1 | 1 | 2.5m | | | |
| Provided | 1*** | 1 | 1 | 1 | 1 | 0** | 2** | 2 | 1 | 1 | 1* | 4m | | | |

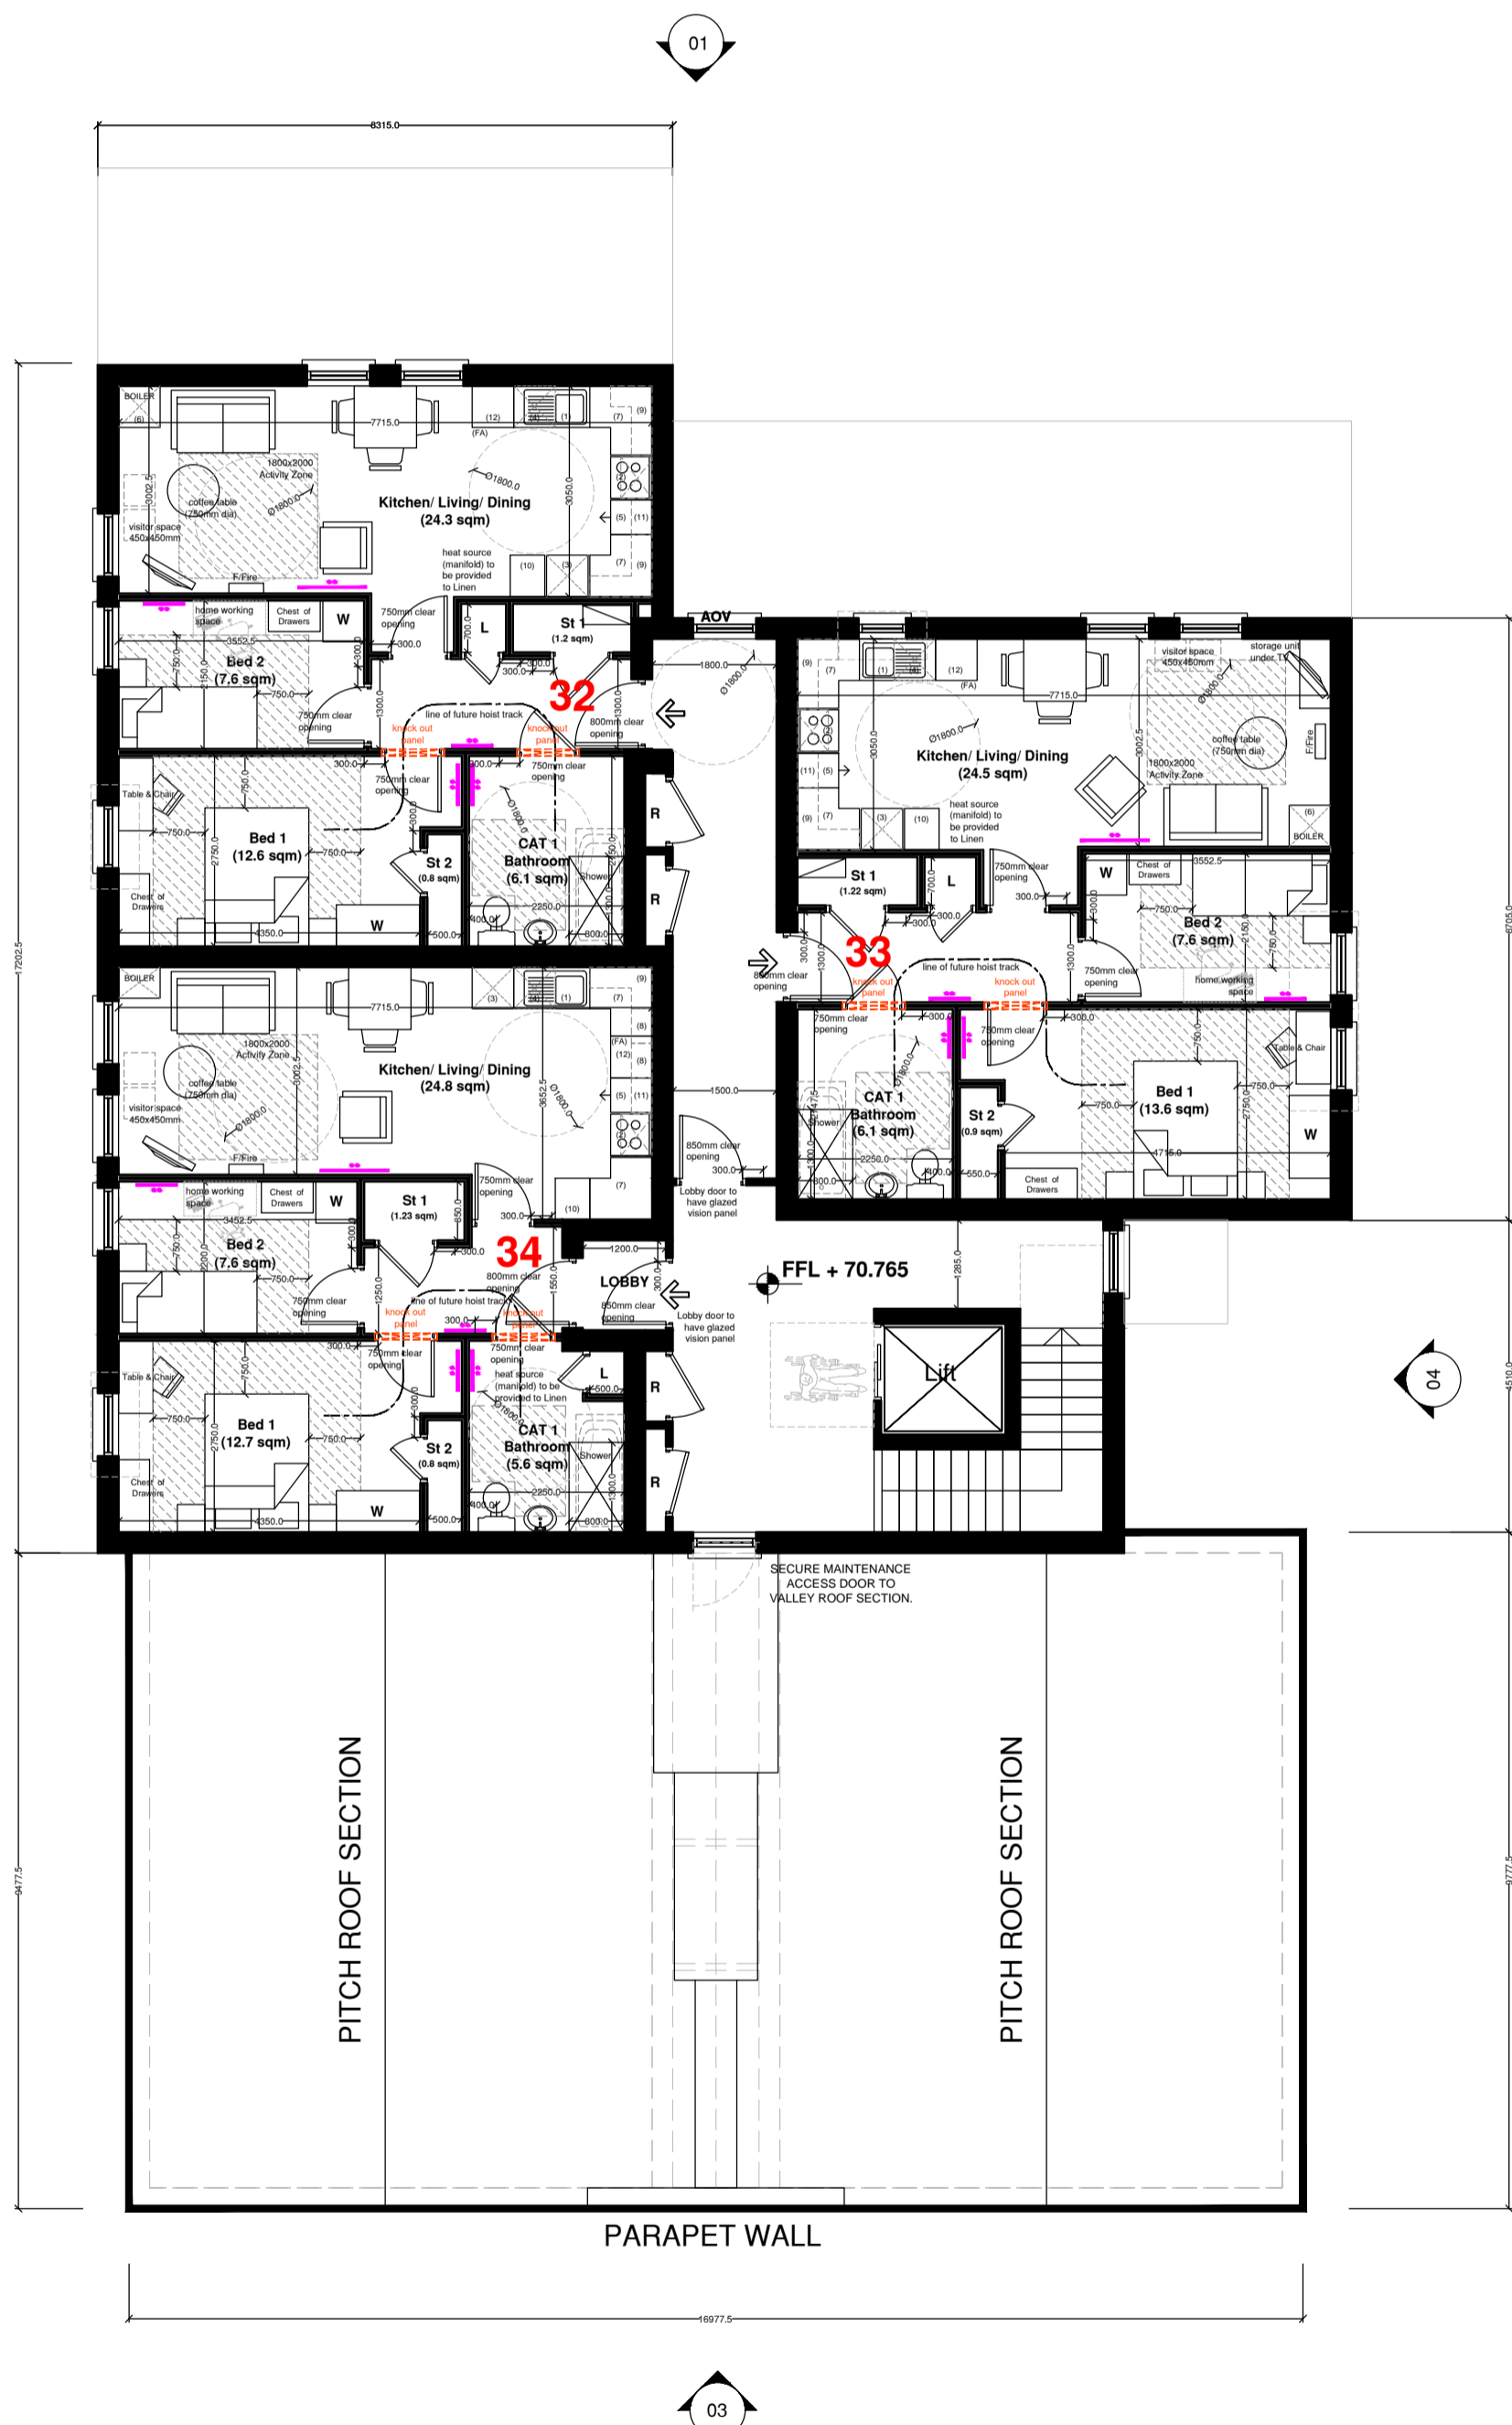

3RD PLAN

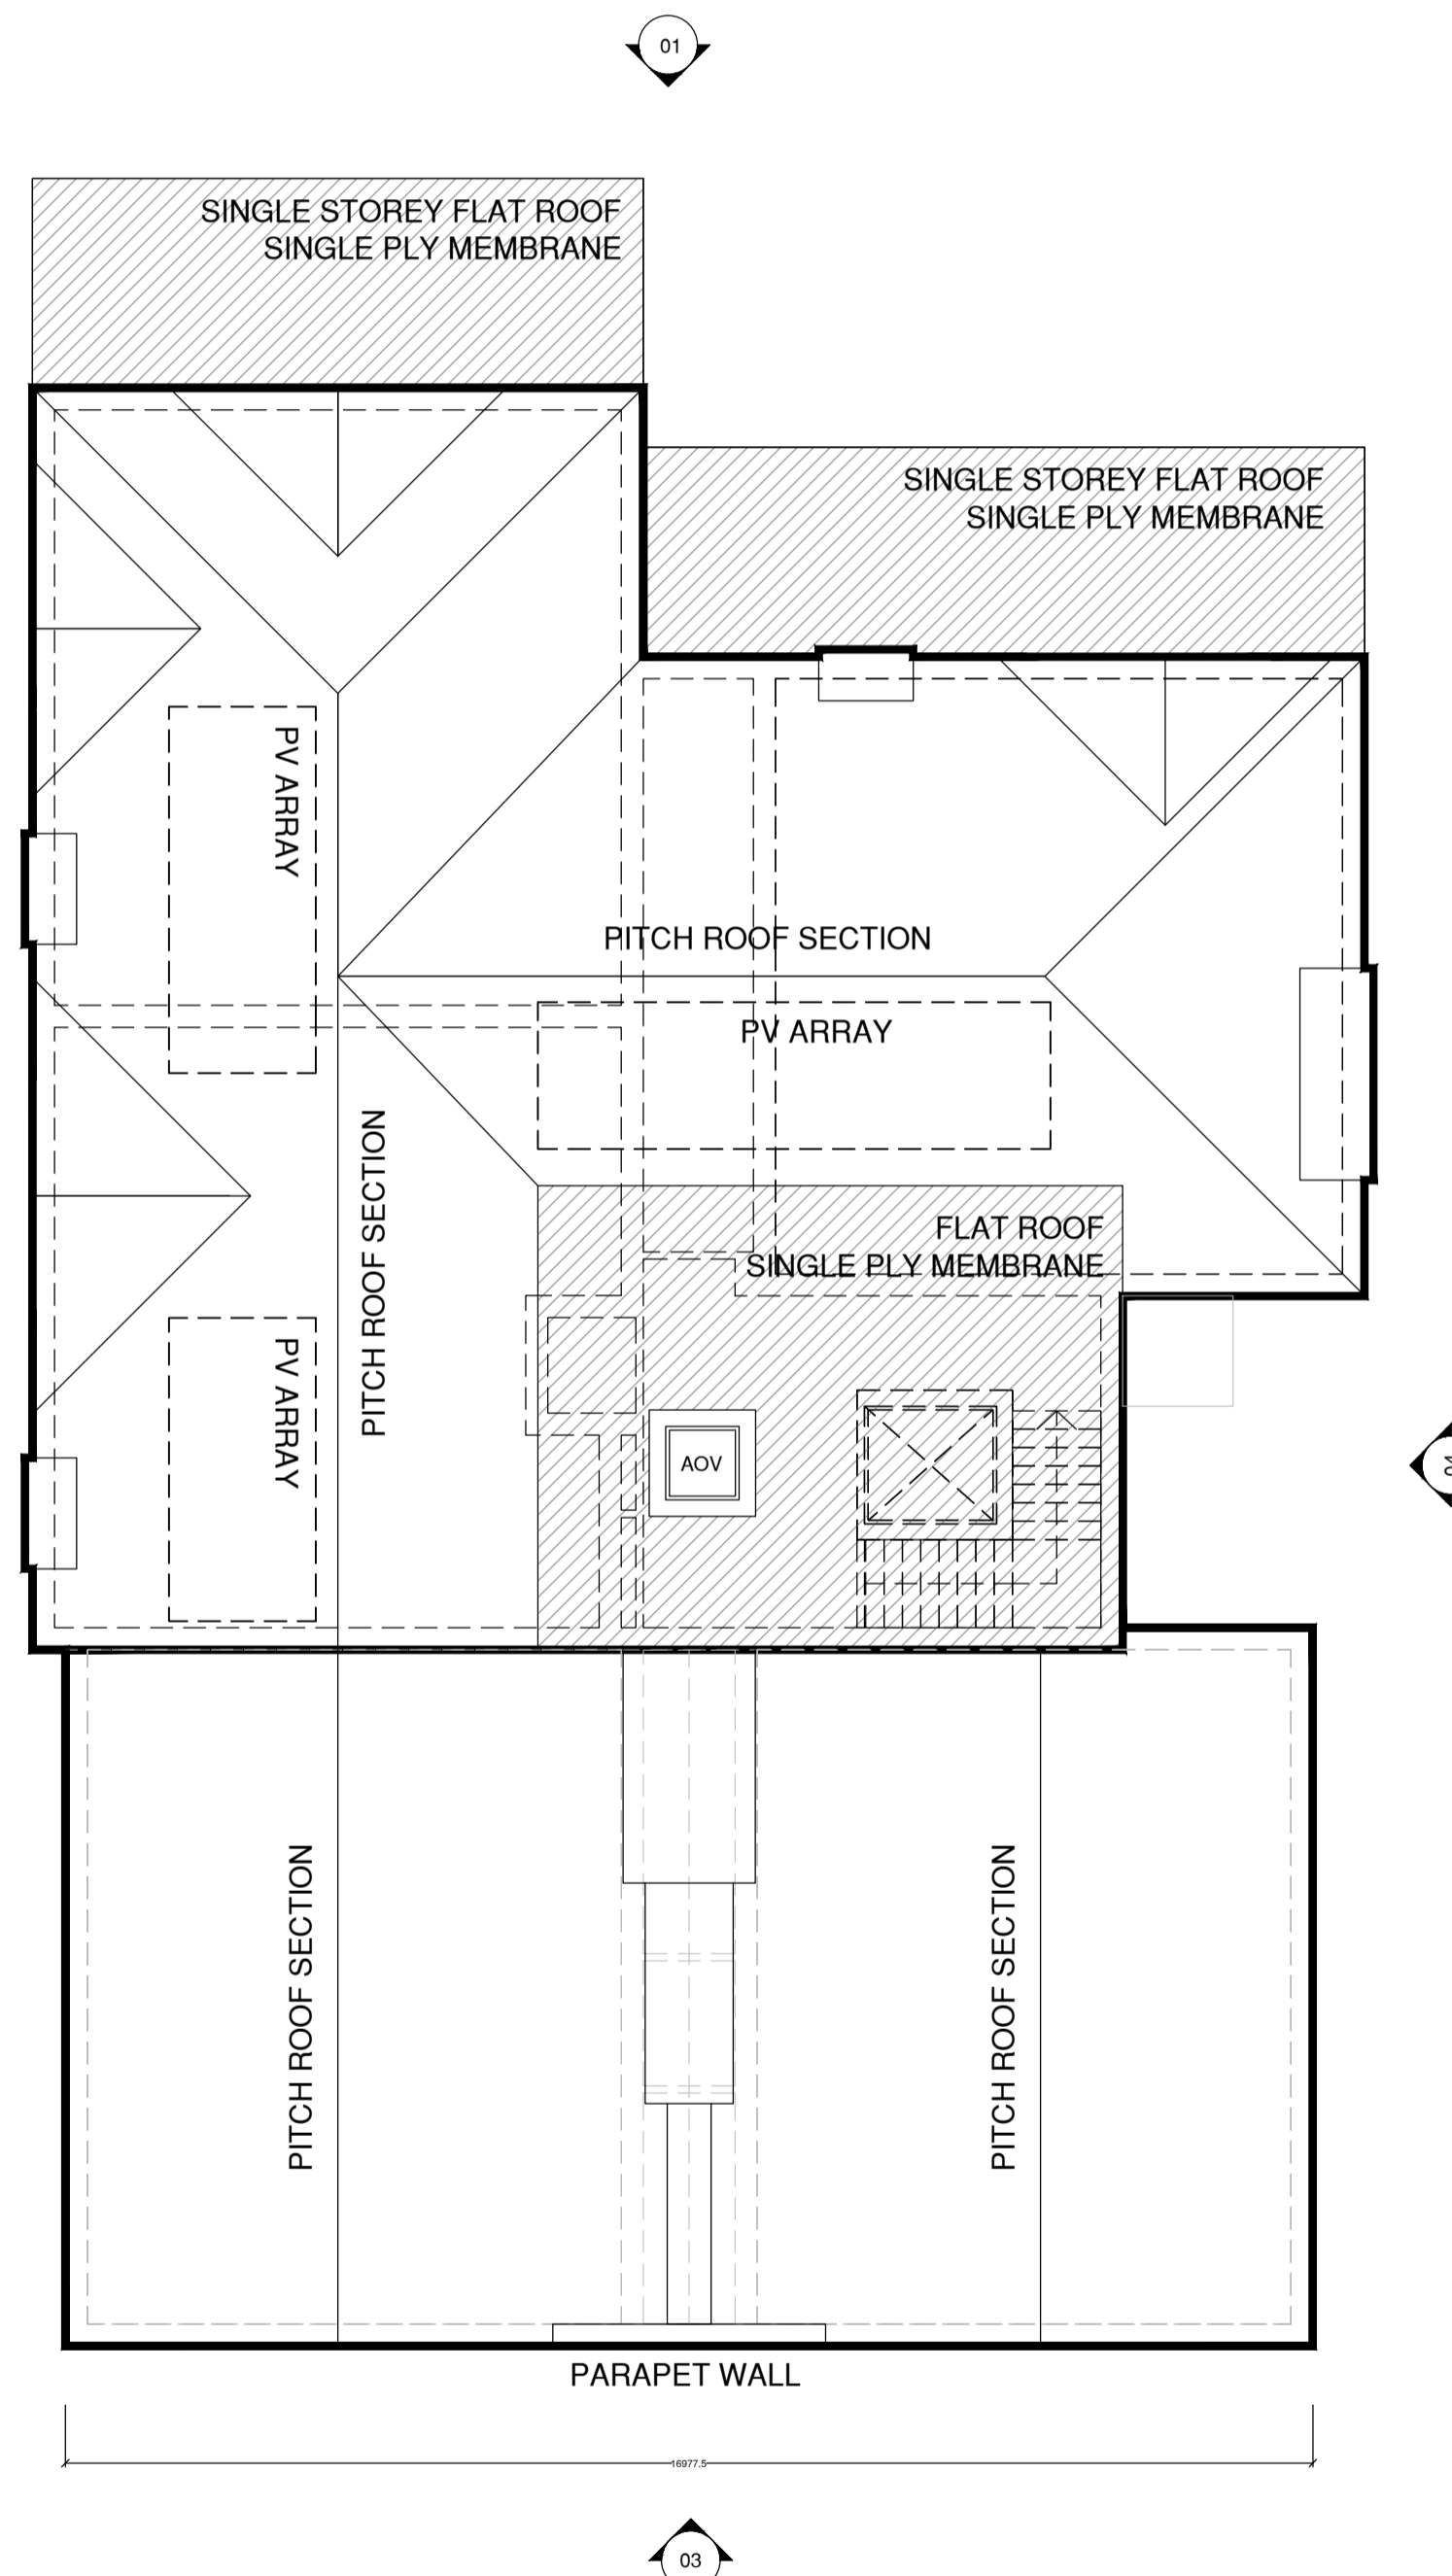

R PLAN

NOTES

BLOCK B - Schedule of Accommodation

| Apt No. | Type | HAG (sqm) | Area (sqm) |
|---------|-------|-----------|------------|
| 18 | 3p/2b | 60-65 | 82.7 |
| 19 | 3p/2b | 60-65 | 84.5 |
| 20 | 3p/2b | CAT.1 | 60-65 |
| 21 | 3p/2b | CAT.1 | 60-65 |
REVISIONS

| REV. | DESCRIPTION | BY DATE | CHK DATE |
|------|-------------|---------|----------|
| | | | |
| | | | |
PROJECT
733 - 735 ANTRIM ROAD BELFAST

JOB No. 2325 WORKSTAGE 1-3 DRAWING No. 107 REVISION

CLIENT
S4S DEVELOPMENTS LTD

DRAWING TITLE
BLOCK B
PROPOSED THIRD & ROOF FLOOR PLANS

DPG FUNDING DRAWING

SCALE 1:100 DATE JAN/25 DRAWN PT CHECKED PT

BOYD
THE BOYD PARTNERSHIP
CHARTERED ARCHITECTS LLP
TEL: 028 2646 1114