



KITCHEN UNITS & APPLIANCE SPACES													NOTES		Storage (PLOT 19)		Storage (PLOT 18)		
Plots 18 & 19 - 3P/2B WHEELCHAIR APARTMENT (AREA BAND = 80-85SQM)													* HA requirement. ** Provided as corner unit. *** Provided in utility cupboard elsewhere.	Store 01	0.61sqm	Store 01	0.61sqm		
Sink unit	Hob	Cooker	Fridge freezer space	Washing machine space (portable)	Dishwasher	600mm Base unit	1200mm Wall unit	500mm Wall unit	1000mm Wall unit	1500mm Wall unit	500mm Tall unit brooms	600mm/700mm tumble dryer space		500mm medical cupboards	500mm medical cupboards	Store 02	0.7sqm	Store 02	0.61sqm
(1)	(2)	(2w)	(3)	(4)	(5w)	(6)	(7)	(8)	(9)	(10)	(11)	(12)		(13)	Store 03	1.69sqm	Store 03	1.8sqm	
REQUIRED	1	1	1	1	1	1	1	2	1	1	1	1	1	Total Required	3sqm	Total Required	3sqm		
Provided	1	1	1	1	1***	1	1	1**	2	1	1	1	1	Total Provided	3sqm	Total Provided	3.08sqm		

KITCHEN UNITS & APPLIANCE SPACES													NOTES		Storage	
Plots 20 & 21 - 3P/2B CAT 1 APARTMENT (AREA BAND = 60-65SQM) AREA = 65SQM													* HA requirement. ** Provided as a corner base unit. *** Additional base (B) unit under boiler unit provided in lieu of WM space under sink. Also note that additional functional 600mm base unit (C) provided which has option for future appliance to be fitted. **** Provided in dedicated store	Store 01	1.75sqm	
Sink unit	Cooker	Fridge freezer machine space	Washing machine space	Dishwasher	600mm Base unit	1200mm Wall unit	500mm Wall unit	1000mm Wall unit	1500mm Wall unit	500mm Tall unit brooms	600mm/700mm tumble dryer space	500mm medical cupboards		500mm medical cupboards	Store 02	0.7sqm
(1)	(2)	(3)	(4)	(5)	(6)	(7)	(8)	(9)	(10)	(11)	(12)	(13)		Total Required	2sqm	
REQUIRED	1	1	1	1	1	1	1	2	1	1	1	1	1	Total Provided	2.45sqm	
Provided	1***	1	1	1	1	1	1**	2	1	1****	1*	1*	1*			

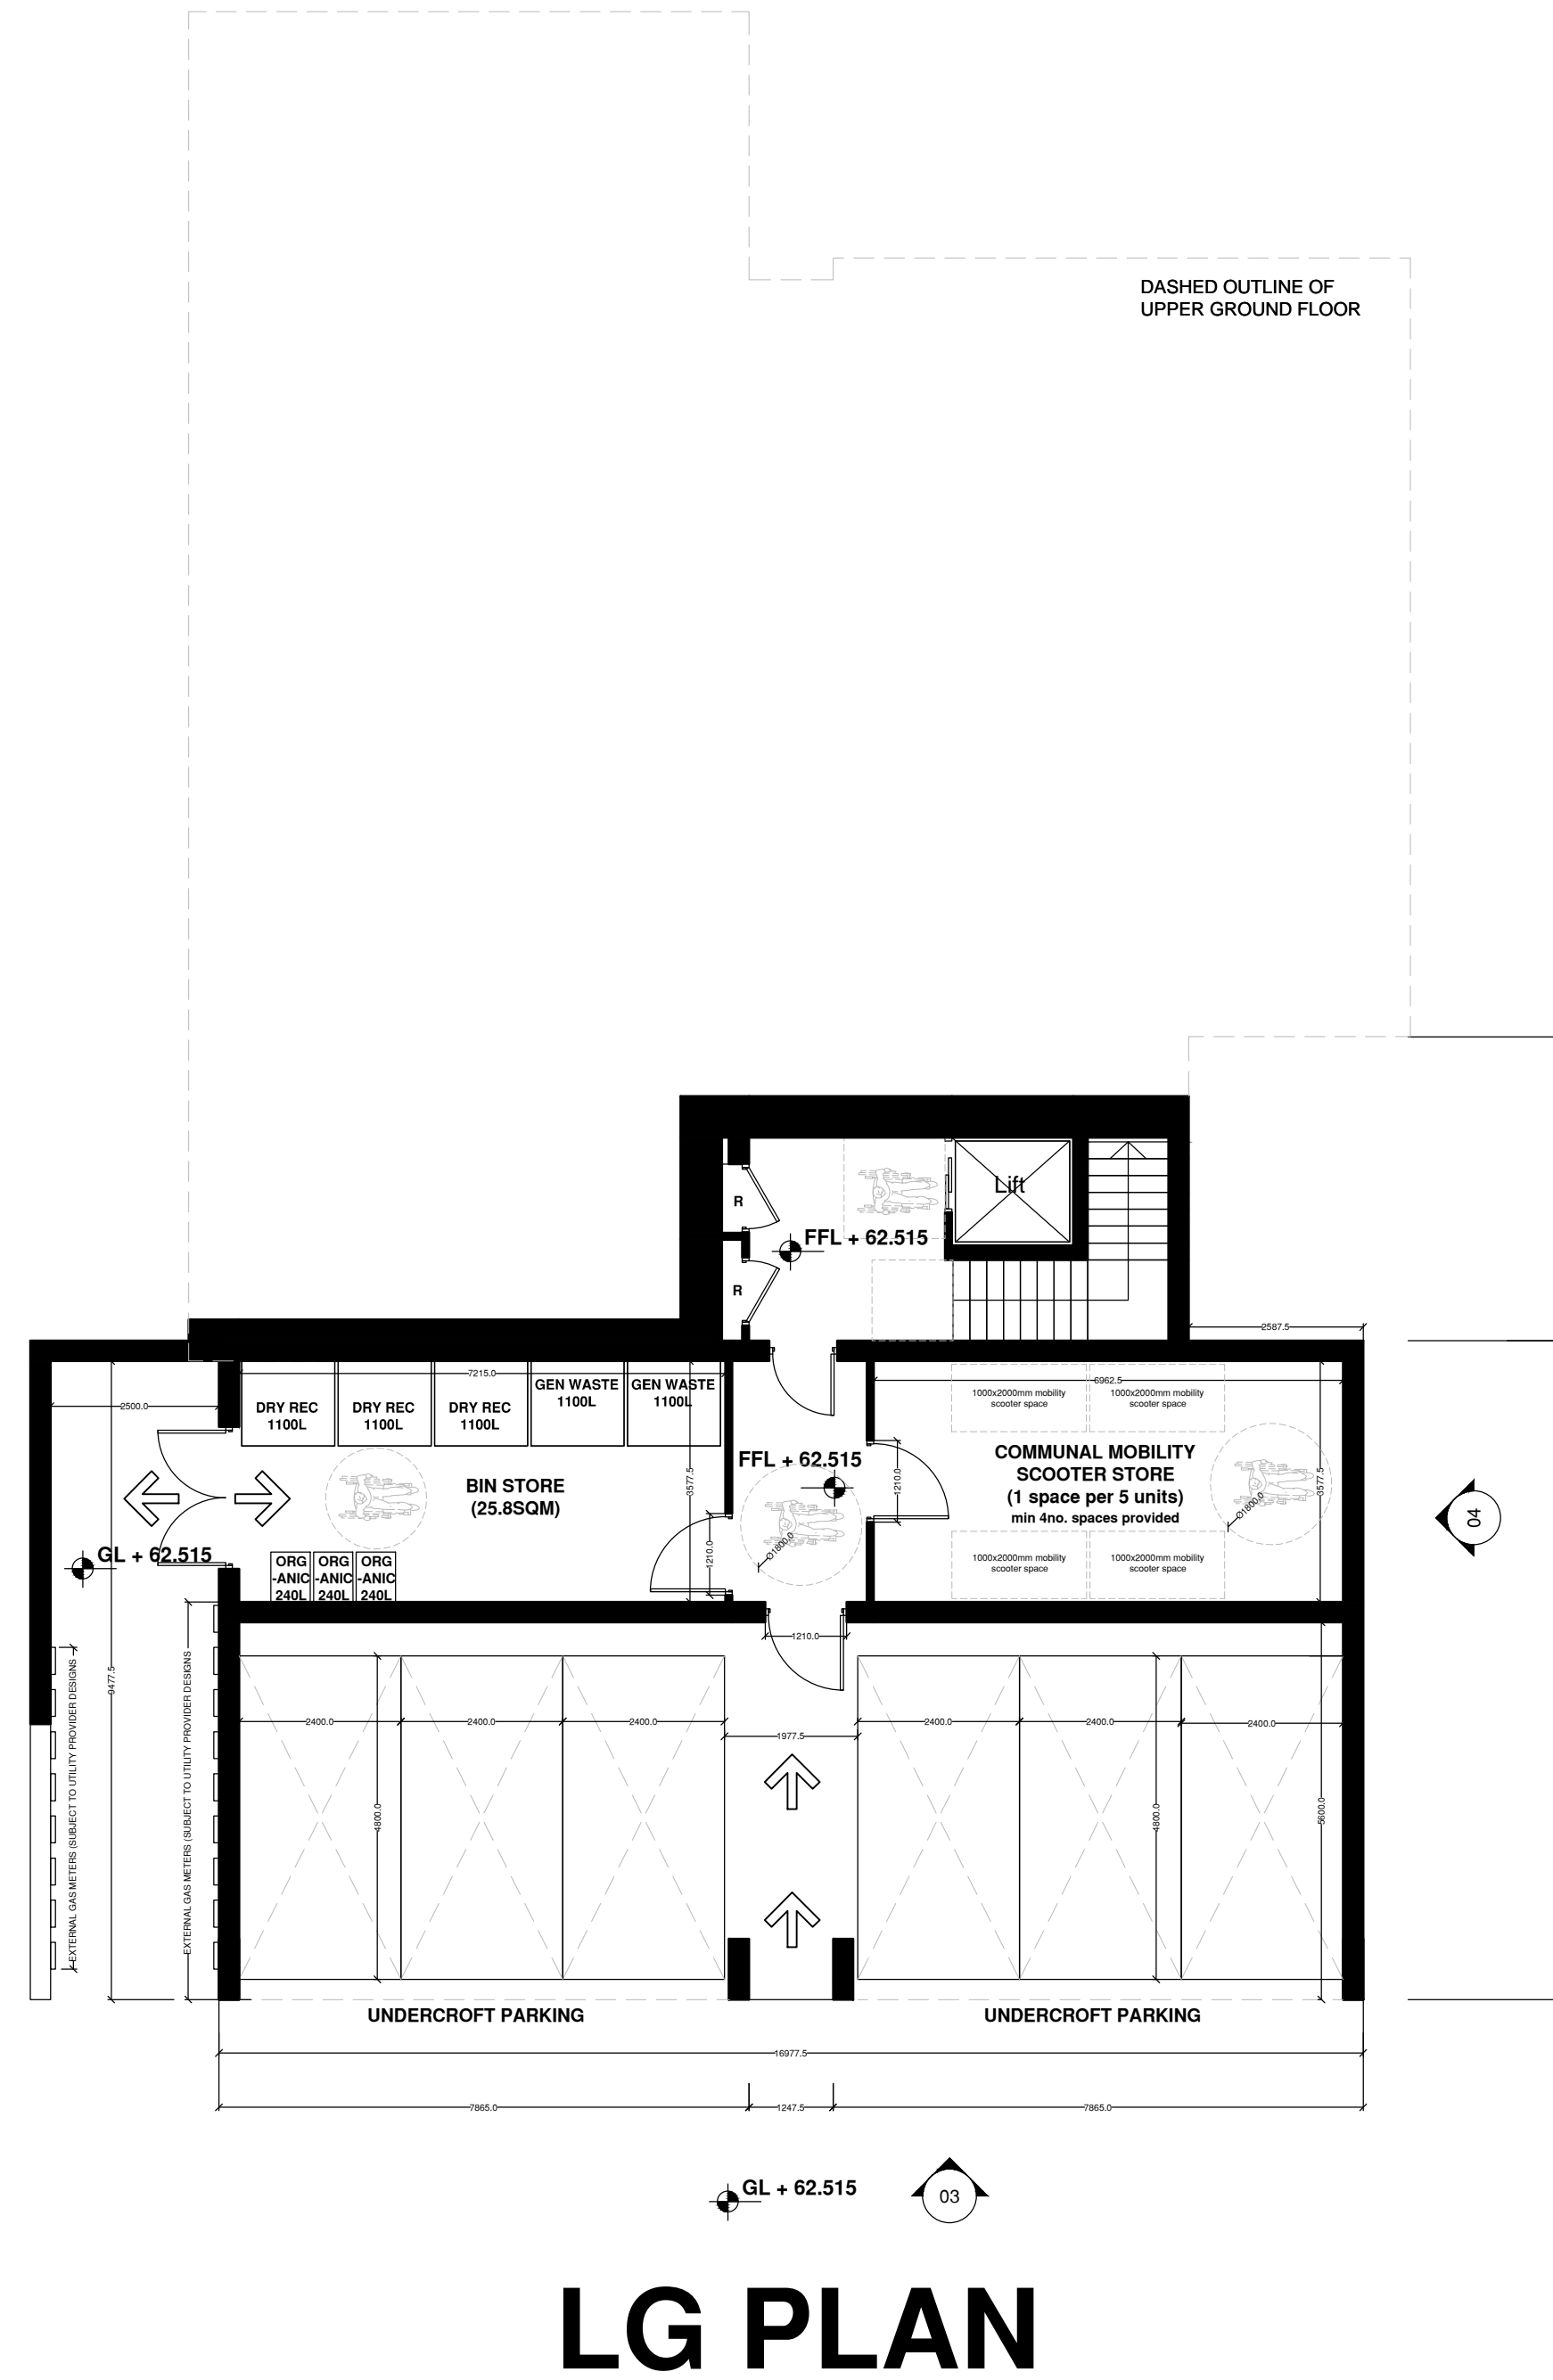

LG PLAN

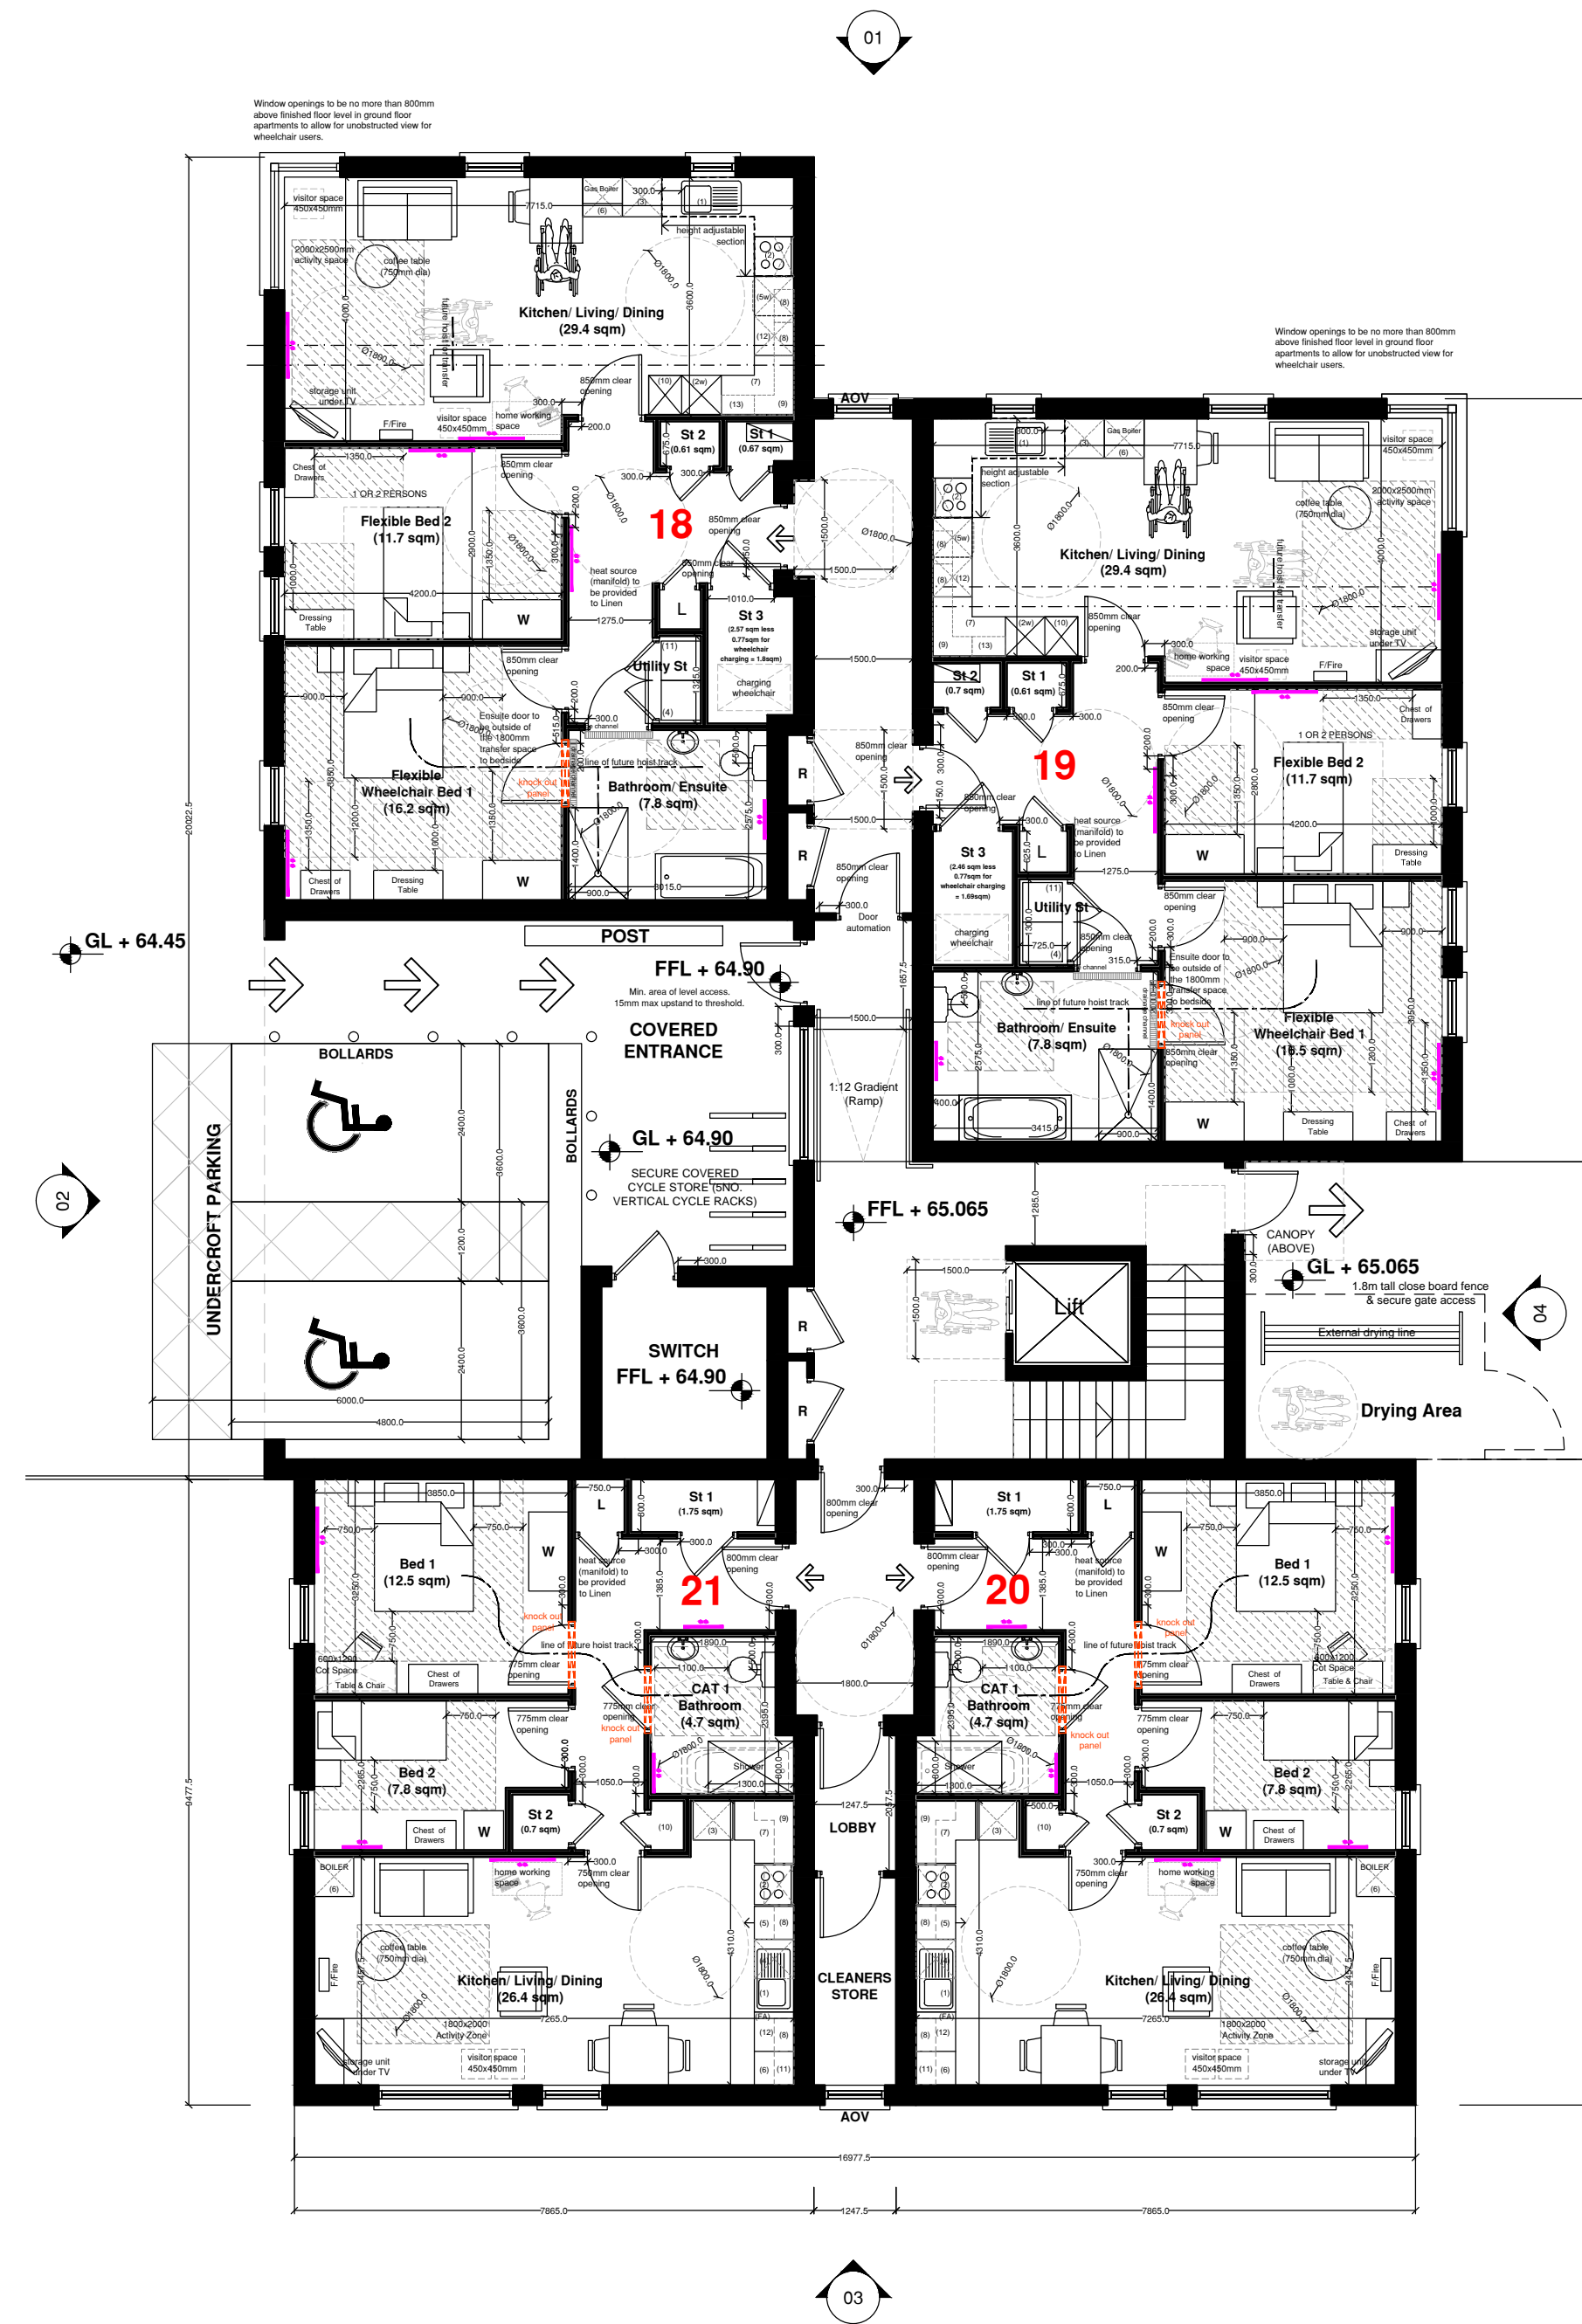

G PLAN

NOTES

BLOCK B - Schedule of Accommodation

Apt No.	Type	HA	HAG (sqm)	Area (sqm)
18	3p/2b	WHEELCHAIR	80-85	82.7
19	3p/2b	WHEELCHAIR	80-85	84.5
20	3p/2b	CAT 1	60-65	65
21	3p/2b	CAT 1	60-65	65
22	3p/2b	CAT 1	60-65	61
23	3p/2b	CAT 1	60-65	62.5
24	3p/2b	CAT 1	60-65	65
25	3p/2b	CAT 1	60-65	65
26	3p/2b	CAT 1	60-65	60
27	3p/2b	CAT 1	60-65	61
28	3p/2b	CAT 1	60-65	62.5
29	3p/2b	CAT 1	60-65	65
30	3p/2b	CAT 1	60-65	65
31	3p/2b	CAT 1	60-65	60
32	3p/2b	CAT 1	60-65	61
33	3p/2b	CAT 1	60-65	62.5
34	3p/2b	CAT 1	60-65	60

REVISIONS

REV.	DESCRIPTION	BY DATE	CHK DATE

PROJECT
733 - 735 ANTRIM ROAD BELFAST

JOB No. 2325 WORKSTAGE 1-3 DRAWING No. 105 REVISION

CLIENT
S4S DEVELOPMENTS LTD

DRAWING TITLE
BLOCK B
PROPOSED LOWER GROUND AND GROUND FLOOR PLANS
DPG FUNDING DRAWING

SCALE 1:100 DATE JAN/25 DRAWN PT CHECKED PT

BOYD
THE BOYD PARTNERSHIP
CHARTERED ARCHITECTS LLP
TEL: 028 2658 5146