


GROUND FLOOR PLAN



FIRST FLOOR PLAN

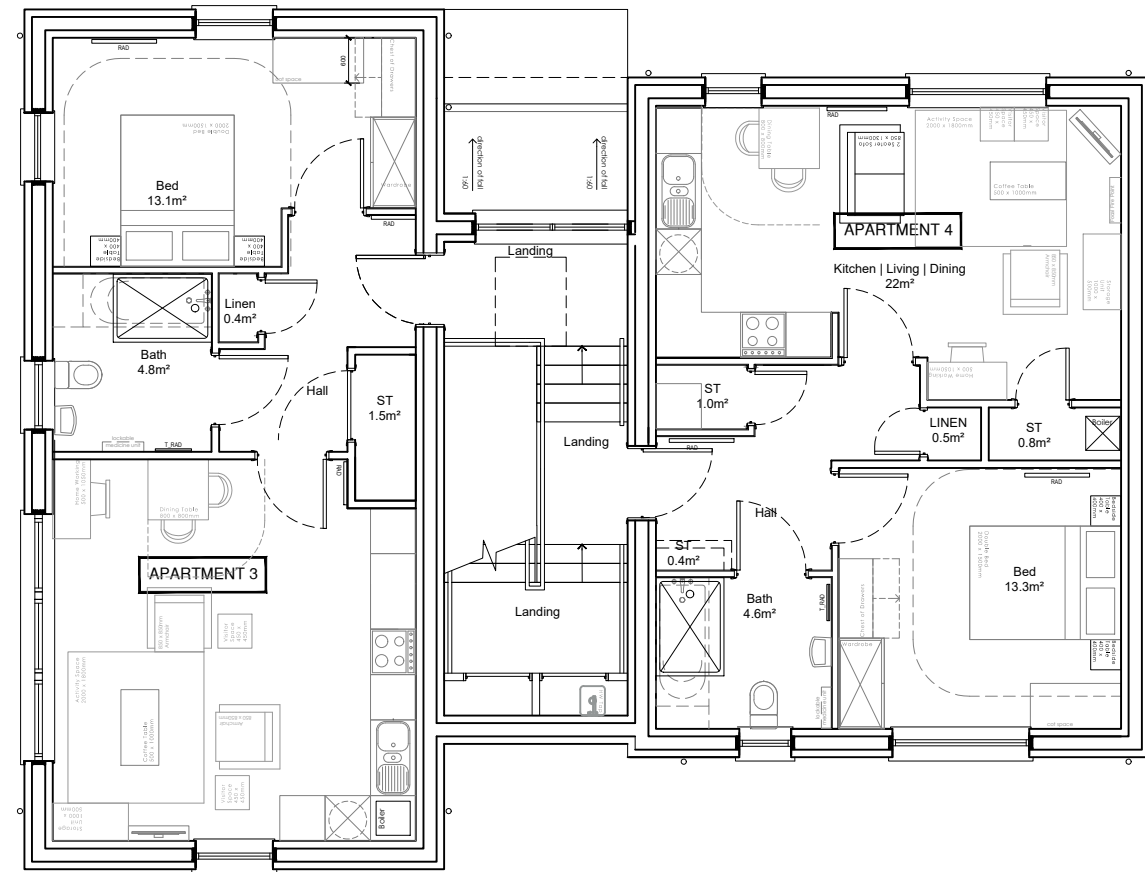

campbellarchitects

Do not scale

Safety, Health and Environmental Information

In addition to the hazards/risks normally associated with the types of work detailed on this drawing and noted in the Designer Risk Assessments and health and safety plan, note the following:
 - It is assumed that all works on this will be carried out by a competent Contractor working where appropriate, to be an approved method statement.
 - Where applicable, significant residual risks are highlighted in the body of the drawing.

General Note

- All levels and dimensions are approximate, detailed site surveys must be carried out by Contractor before commencement on building works. All levels and dimensions to be confirmed on site.
 - All existing drawing information is indicative and subject to the detailed site survey.
 - Drawing is for information only.
 - Do not scale from this drawing.
 - This drawing is copyrighted.

Issue	Date	By	Chkd	Appd	Issue	Date	By	Chkd	Appd

Client

JACS Developments Ltd

Job Title
Castle Lane, Comber

Drawing Title
Brochure Plan
APT TYPE 1 - PLOTS 7-10


Drawing Status

FOR INFORMATION

Scale at A3 1:100	Issue *
Project No 1340	Drawing No 1340-DR-A-300-900



Front Elevation
Scale 1:50

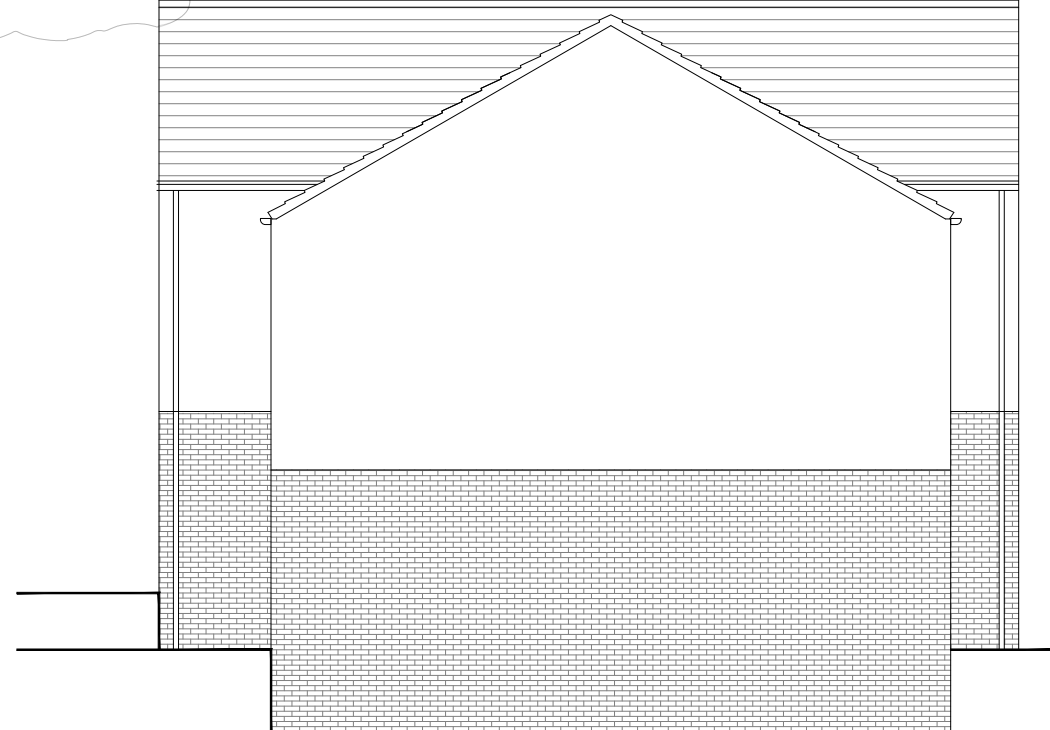

Side Elevation
Scale 1:50



Rear Elevation
Scale 1:50



Side Elevation
Scale 1:50

campbellarchitects

Do not scale

Safety, Health and Environmental Information		General Note		Issue	Date	By	Chkd	Appd	Issue	Date	By	Chkd	Appd	Client	Drawing Status		
<p>In addition to the hazards/risks normally associated with the types of work detailed on this drawing and noted in the Designer Risk Assessments and health and safety plan, note the following:</p> <ul style="list-style-type: none"> - It is assumed that all works on this will be carried out by a competent Contractor working where appropriate, to be an approved method statement. - Where applicable, significant residual risks are highlighted in the body of the drawing. 		<ul style="list-style-type: none"> - All levels and dimensions are approximate, detailed site surveys must be carried out by Contractor before commencement on building works. All levels and dimensions to be confirmed on site. - All existing drawing information is indicative and subject to the detailed site survey. - Drawing is for information only. - Do not scale from this drawing. - This drawing is copyrighted. 												JACS Developments Ltd	FOR INFORMATION		
														Job Title		Scale at A3	Issue
														Castle Lane, Comber		1:100	*
														Drawing Title		Project No	Drawing No
														Brochure Plan		1340	1340-DR-A-300-901
														APT TYPE 1 - PLOTS 7-10			