



GROUND FLOOR PLAN

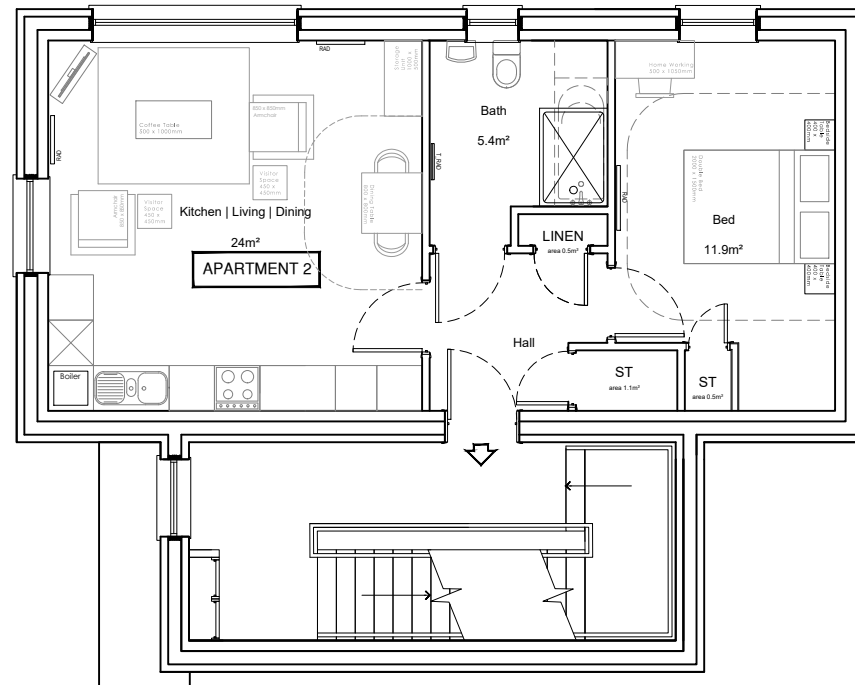

FIRST FLOOR PLAN

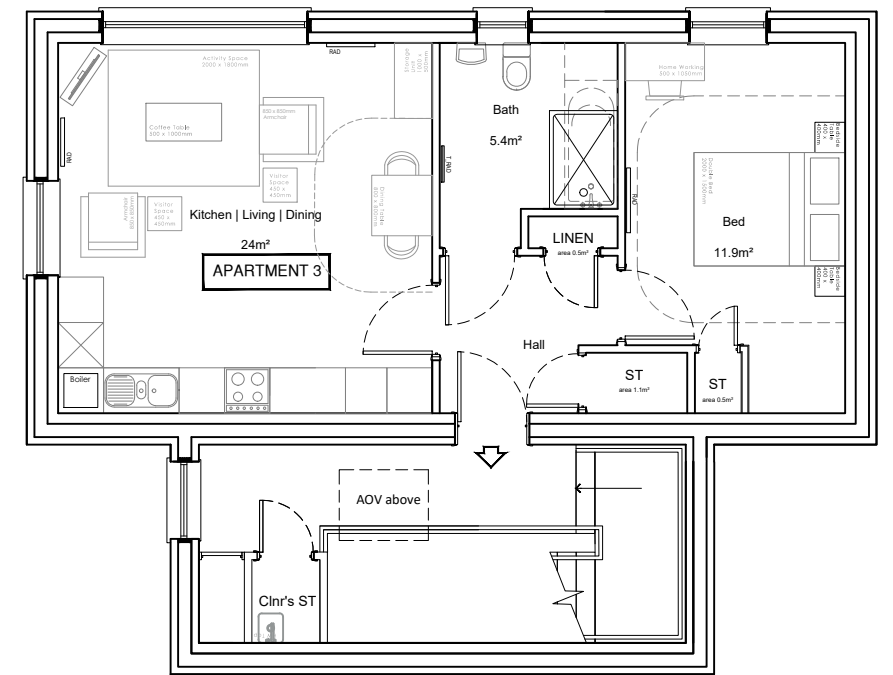

SECOND FLOOR PLAN

campbellarchitects

Do not scale

Safety, Health and Environmental Information

In addition to the hazards/risks normally associated with the types of work detailed on this drawing and noted in the Designer Risk Assessments and health and safety plan, note the following:
 - It is assumed that all works on this will be carried out by a competent Contractor working where appropriate, to be an approved method statement.
 - Where applicable, significant residual risks are highlighted in the body of the drawing.

General Note

- All levels and dimensions are approximate, detailed site surveys must be carried out by Contractor before commencement on building works. All levels and dimensions to be confirmed on site.
 - All existing drawing information is indicative and subject to the detailed site survey.
 - Drawing is for information only.
 - Do not scale from this drawing.
 - This drawing is copyrighted.

Issue	Date	By	Chkd	Appd	Issue	Date	By	Chkd	Appd

Client

JACS Developments Ltd

Job Title
Castle Lane, Comber

Drawing Title
Brochure Plan
APT TYPE 2 - PLOTS 11-13

Drawing Status


FOR INFORMATION

Scale at A3
1:100

Project No
1340

Issue

Drawing No
1340-DR-A-400-900

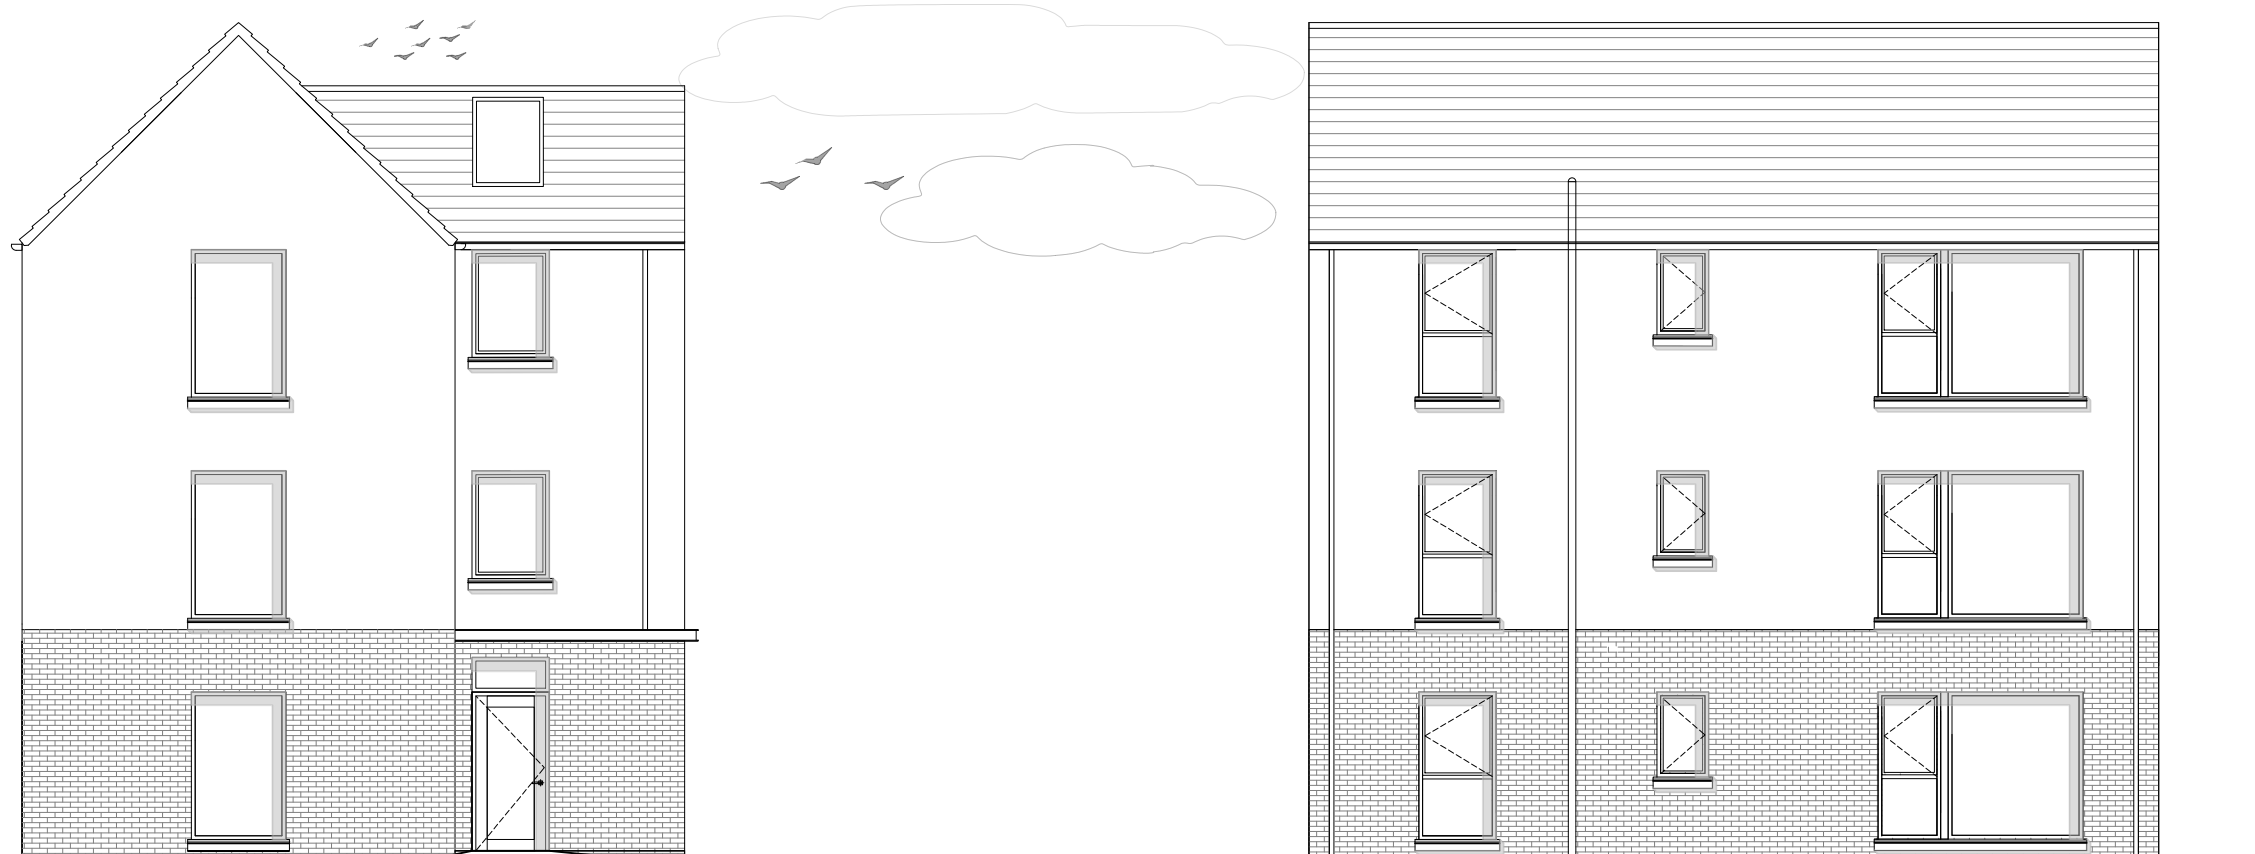


Front Elevation
Scale 1:50

Side Elevation
Scale 1:50


campbellarchitects

Do not scale

Safety, Health and Environmental Information		General Note		Issue	Date	By	Chkd	Appd	Issue	Date	By	Chkd	Appd	Client	Drawing Status	
<p>In addition to the hazards/risks normally associated with the types of work detailed on this drawing and noted in the Designer Risk Assessments and health and safety plan, note the following:</p> <ul style="list-style-type: none"> - It is assured that all works on this will be carried out by a competent Contractor working where appropriate, to be an approved method statement. - Where applicable, significant residual risks are highlighted in the body of the drawing. 		<ul style="list-style-type: none"> - All levels and dimensions are approximate, detailed site surveys must be carried out by Contractor before commencement on building works. All levels and dimensions to be confirmed on site. - All existing drawing information is indicative and subject to the detailed site survey. - Drawing is for information only. - Do not scale from this drawing. - This drawing is copyrighted. 												<p>JACS Developments Ltd</p> <hr/> <p>Job Title Castle Lane, Comber</p> <hr/> <p>Drawing Title Brochure Plan APT TYPE 2 - PLOTS 11-13 ELEVATIONS 01</p>	<p>FOR INFORMATION</p> <hr/> <p>Scale at A3 1:100</p> <hr/> <p>Project No 1340</p>	<p>Issue *</p> <hr/> <p>Drawing No 1340-DR-A-400-901</p>

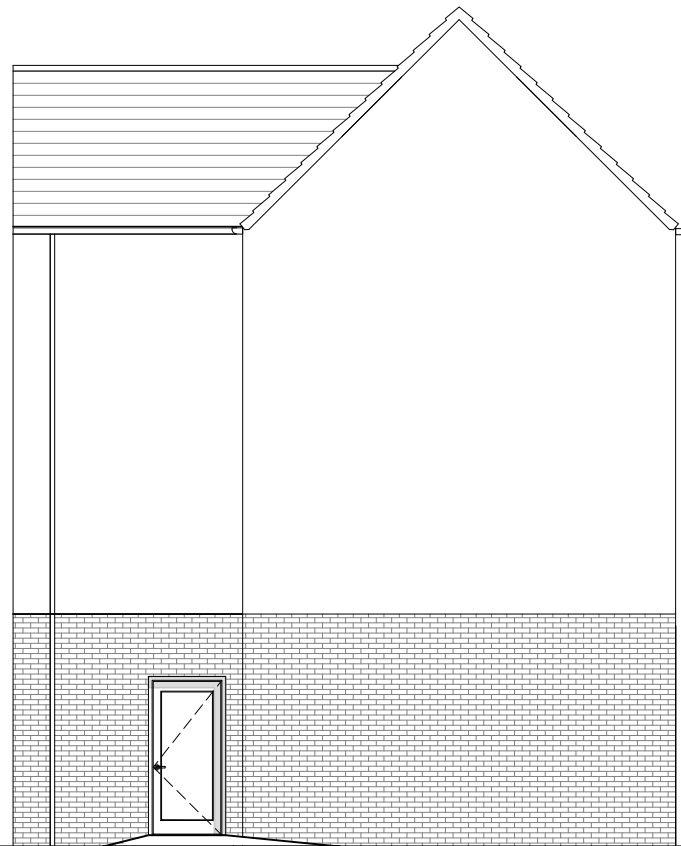

Rear Elevation
Scale 1:50

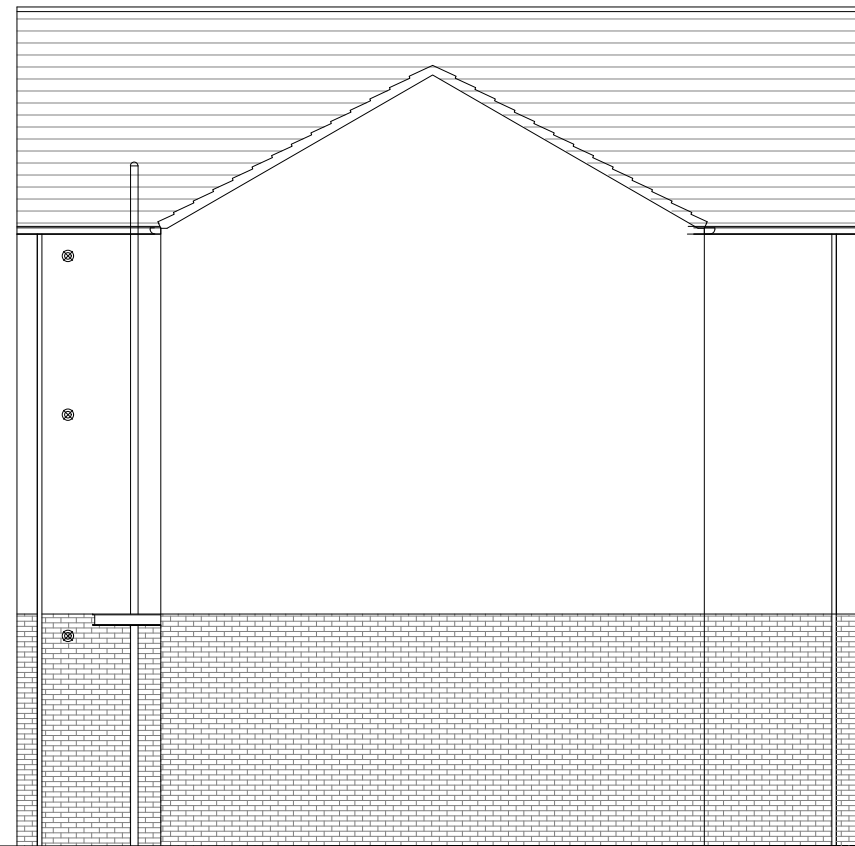

Side Elevation
Scale 1:50

campbellarchitects

Do not scale

Safety, Health and Environmental Information

In addition to the hazards/risks normally associated with the types of work detailed on this drawing and noted in the Designer Risk Assessments and health and safety plan, note the following:
- It is assured that all works on this will be carried out by a competent Contractor working where appropriate, to be an approved method statement.
- Where applicable, significant residual risks are highlighted in the body of the drawing.

General Note

- All levels and dimensions are approximate, detailed site surveys must be carried out by Contractor before commencement on building works. All levels and dimensions to be confirmed on site.
- All existing drawing information is indicative and subject to the detailed site survey.
- Drawing is for information only.
- Do not scale from this drawing.
- This drawing is copyrighted.

Issue	Date	By	Chkd	Appd	Issue	Date	By	Chkd	Appd

Client

JACS Developments Ltd

Job Title

Castle Lane, Comber

Drawing Title

**Brochure Plan
APT TYPE 2 - PLOTS 11-13 ELEVATIONS 02**

Drawing Status

FOR INFORMATION

Scale at A3

1:100

Project No

1340

Issue

Drawing No

1340-DR-A-400-902