


GROUND FLOOR PLAN

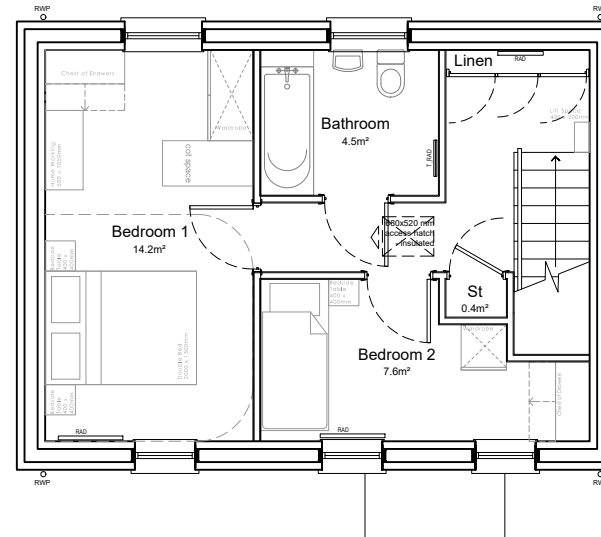

FIRST FLOOR PLAN

campbellarchitects


Do not scale

Safety, Health and Environmental Information		General Note		Issue	Date	By	Chkd	Appd	Issue	Date	By	Chkd	Appd	Client	Drawing Status	
<p>In addition to the hazards/risks normally associated with the types of work detailed on this drawing and noted in the Designer Risk Assessments and health and safety plan, note the following:</p> <ul style="list-style-type: none"> - It is assumed that all works on this will be carried out by a competent Contractor working where appropriate, to be an approved method statement. - Where applicable, significant residual risks are highlighted in the body of the drawing. 		<ul style="list-style-type: none"> - All levels and dimensions are approximate, detailed site surveys must be carried out by Contractor before commencement on building works. All levels and dimensions to be confirmed on site. - All existing drawing information is indicative and subject to the detailed site survey. - Drawing is for information only. - Do not scale from this drawing. - This drawing is copyrighted. 												JACS Developments Ltd	FOR INFORMATION	
														Job Title	Scale at A3	Issue
														Castle Lane, Comber	1:100	*
														Drawing Title	Project No	Drawing No
														Brochure Plan [House Type 1]	1340	1340-DR-A-100-900



Front Elevation
Scale 1:50

Side Elevation
Scale 1:50

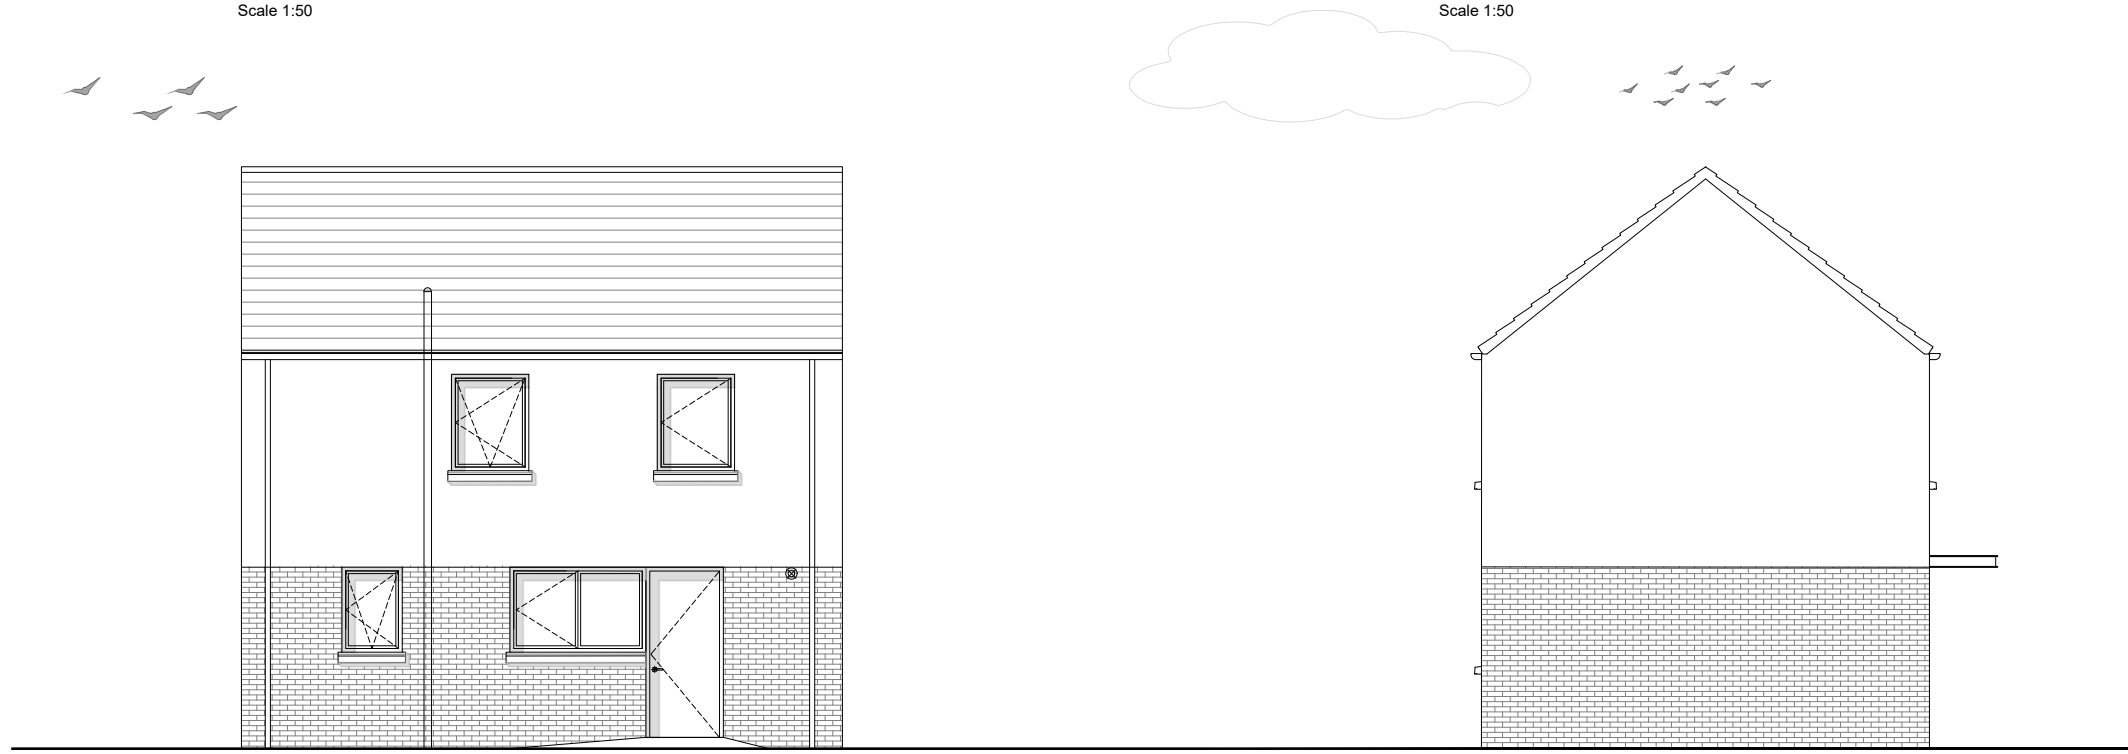

Rear Elevation
Scale 1:50

Side Elevation
Scale 1:50

campbellarchitects

Do not scale

Safety, Health and Environmental Information		General Note		Issue	Date	By	Chkd	Appd	Issue	Date	By	Chkd	Appd	Client		Drawing Status					
<p>In addition to the hazards/risks normally associated with the types of work detailed on this drawing and noted in the Designer Risk Assessments and health and safety plan, note the following:</p> <ul style="list-style-type: none"> - It is assured that all works on this will be carried out by a competent Contractor working where appropriate, to be an approved method statement. - Where applicable, significant residual risks are highlighted in the body of the drawing. 		<ul style="list-style-type: none"> - All levels and dimensions are approximate, detailed site surveys must be carried out by Contractor before commencement on building works. All levels and dimensions to be confirmed on site. - All existing drawing information is indicative and subject to the detailed site survey. - Drawing is for information only. - Do not scale from this drawing. - This drawing is copyrighted. 												<p>JACS Developments Ltd</p> <hr/> <p>Job Title Castle Lane, Comber</p> <hr/> <p>Drawing Title Brochure Plan [House Type 1]</p>		<p>FOR INFORMATION</p> <hr/> <table border="1"> <tr> <td>Scale at A3 1:100</td> <td>Issue *</td> </tr> <tr> <td>Project No 1340</td> <td>Drawing No 1340-DR-A-100-901</td> </tr> </table>		Scale at A3 1:100	Issue *	Project No 1340	Drawing No 1340-DR-A-100-901
Scale at A3 1:100	Issue *																				
Project No 1340	Drawing No 1340-DR-A-100-901																				