





REAR ELEVATION

scale 1:200

SECOND FLOOR PLAN

scale 1:100

**MATERIALS**  
 EXTERNAL WALLS - RED/BUFF BRICK  
 WINDOWS & DOORS - uPVC DOUBLE GLAZED.  
 ENTRANCE DOORS - TIMBER  
 RAIN WATER GOODS - uPVC (COLOUR BLACK).  
 ROOF - TILES (THRUTONE SLATE COLOUR BLACK)  
 RECESSED TOP FLOOR - PELICOLOR (COLOUR GREY)  
 DORMER WINDOWS - RED BRICK & TILES (THRUTONE SLATE COLOUR BLACK)

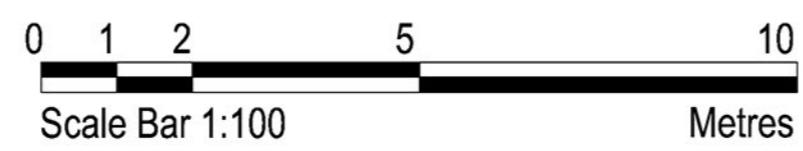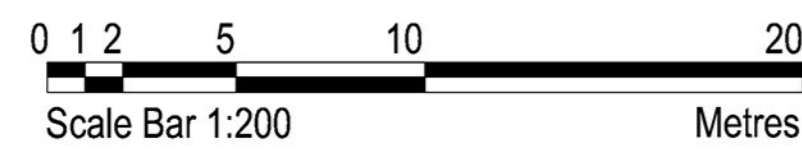

PLANNING

PLANNING	revision: Rev A Building adjusted to reflect NREHA requirements	date: AUG 21	client: NEWPARK HOMES	project no: 21/17	date: JUN '21	scale: 1/100 @ A1	<b>McGIRR ARCHITECTS LTD</b> <small>ARCHITECTURE • INTERIORS</small> 670 Ravenhill Road BELFAST BT6 0BZ T 028 9064 8880 F 028 9064 8881 E info@mcgirrarchitects.com	
	project: APARTMENT DEVELOPMENT AT AND TO THE REAR OF Nos 41-45 TATES AVENUE		drawing no.:	revision:		A		
	drawing title:		<input checked="" type="checkbox"/> All rights reserved. All drawings and written material remain copyright of McGirr Architects Ltd. No part of this drawing may be reproduced, stored or distributed without written consent of the architect.					
	SECOND FLOOR PLAN REAR ELEVATION							