




SECTIONAL ELEVATION (B-B)



scale 1:200

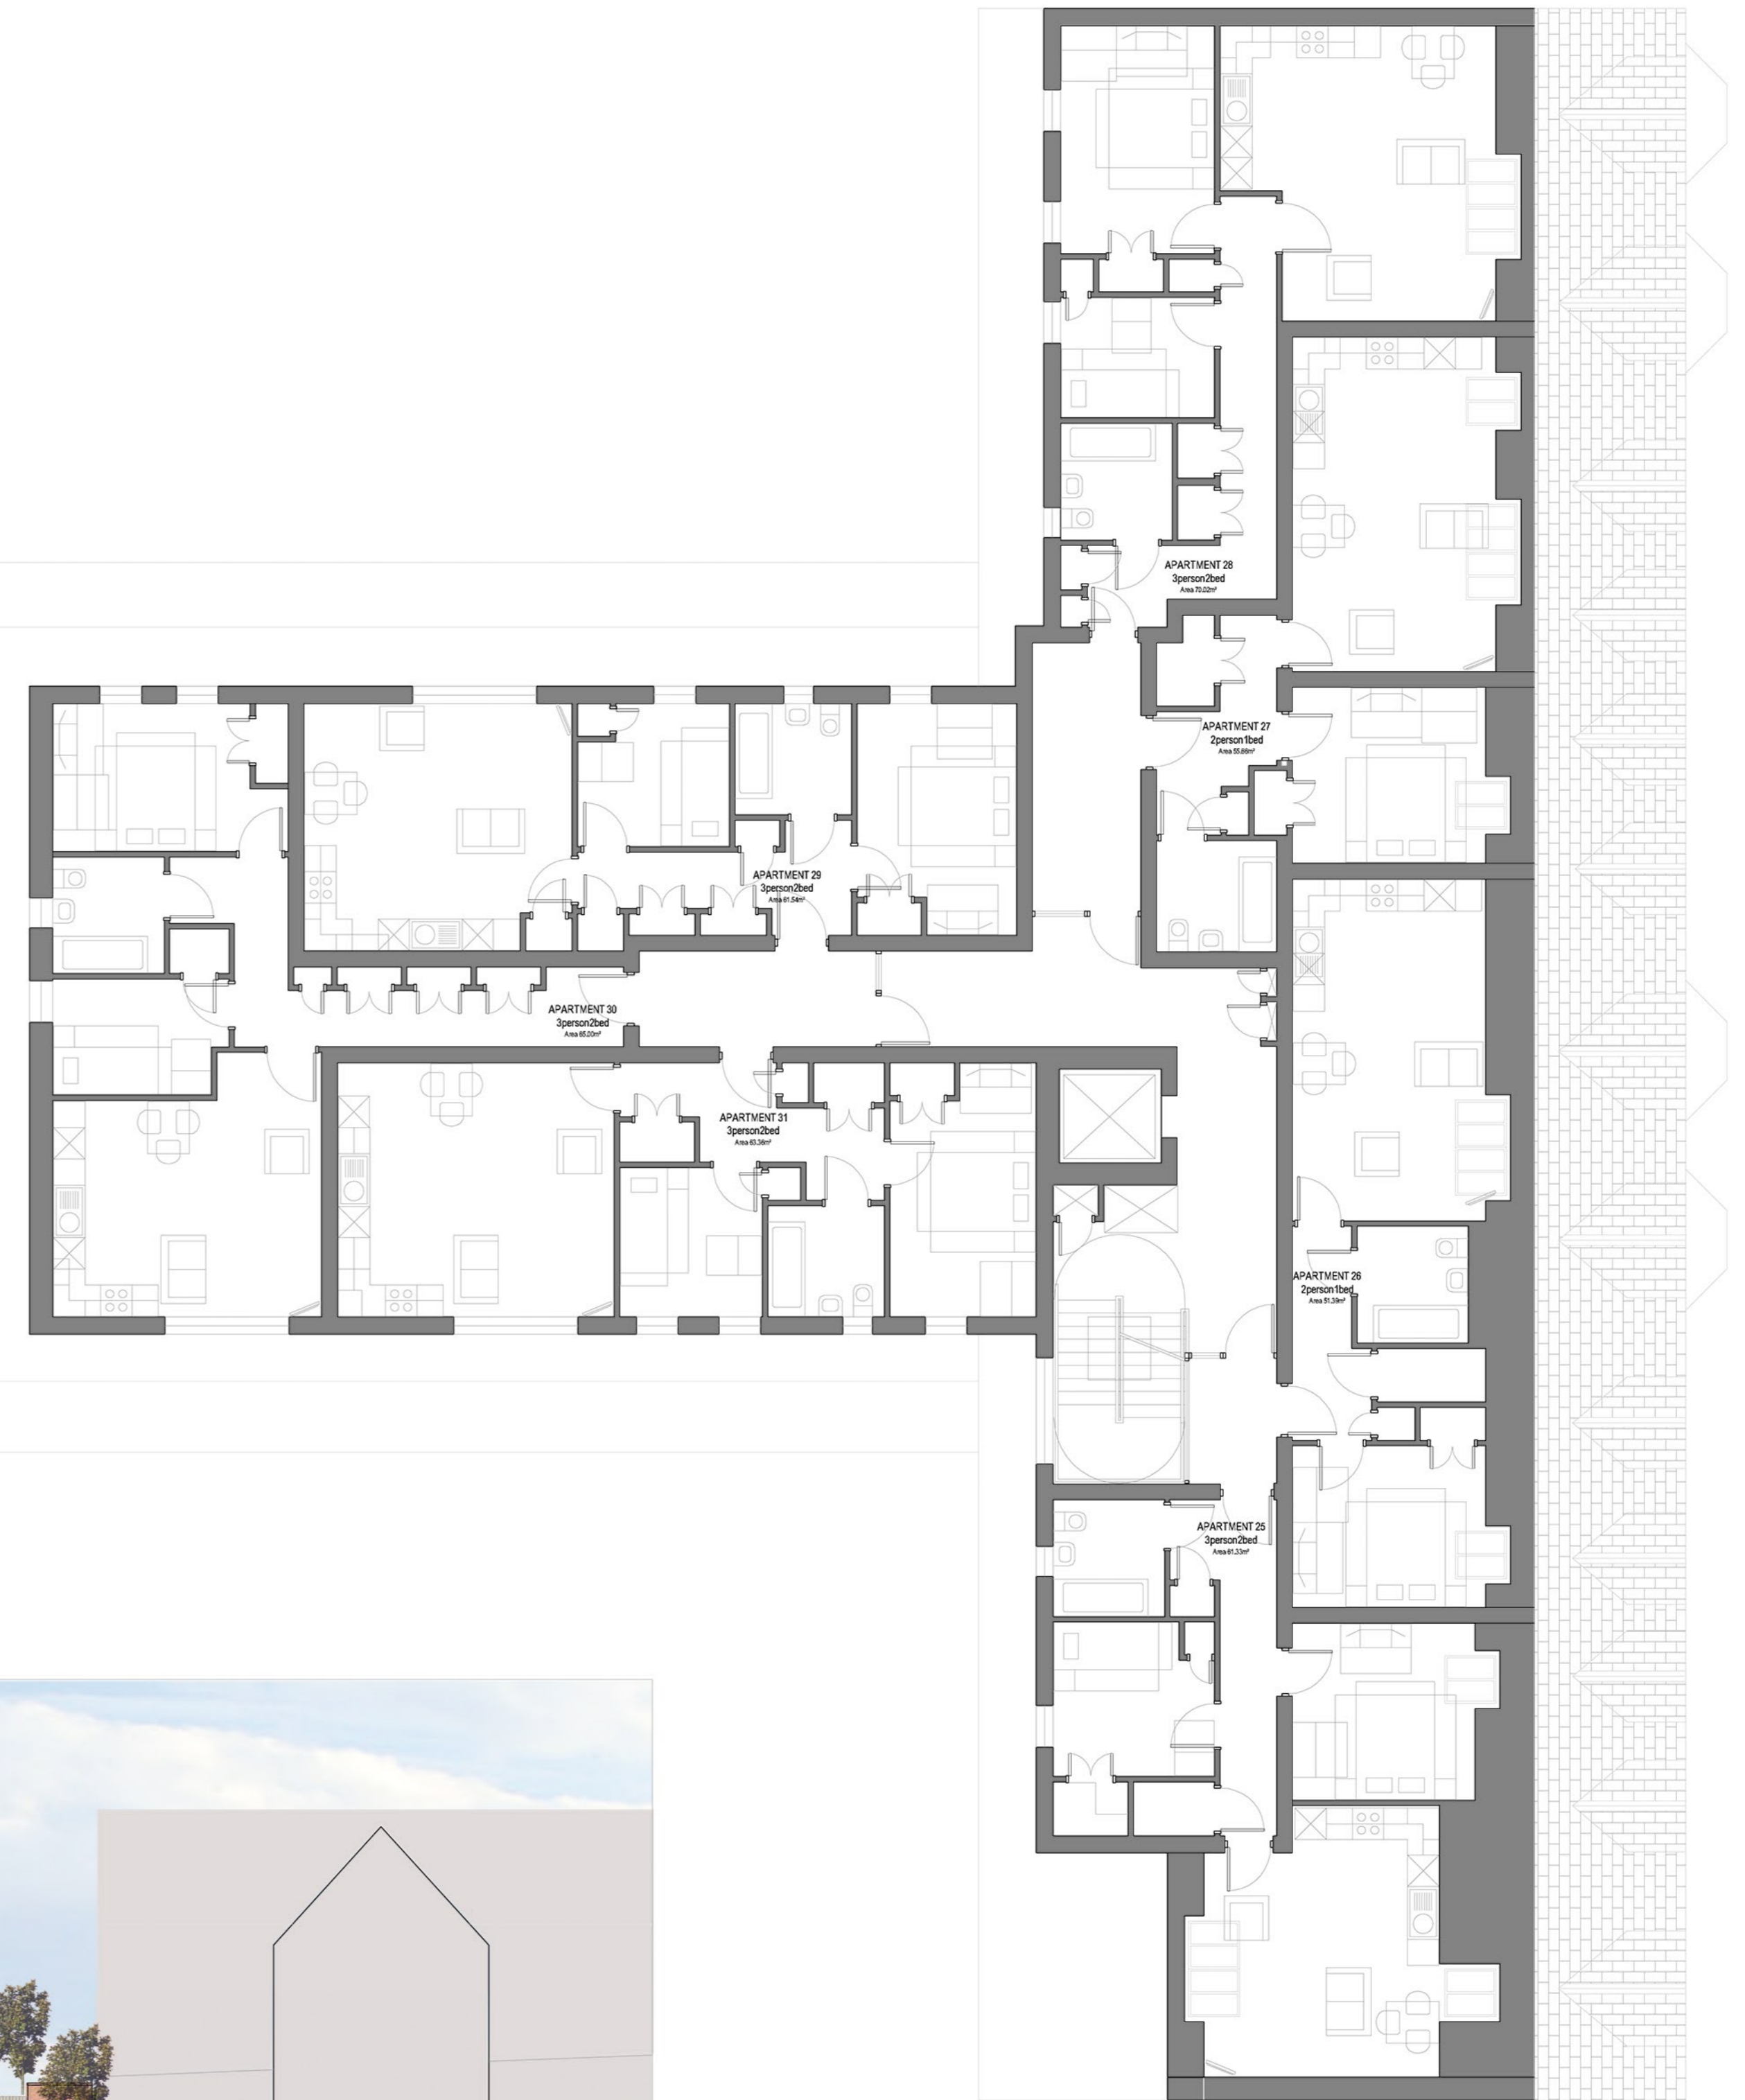

SECOND FLOOR PLAN

scale 1:100

**MATERIALS**  
 EXTERNAL WALLS - RED/BUFF BRICK  
 WINDOWS & DOORS - uPVC DOUBLE GLAZED.  
 ENTRANCE DOORS - TIMBER  
 RAIN WATER GOODS - uPVC (COLOUR BLACK).  
 ROOF - TILES (THRUTONE SLATE COLOUR BLACK)  
 RECESSED TOP FLOOR - PELICOLOR (COLOUR GREY)  
 DORMER WINDOWS - RED BRICK & TILES (THRUTONE SLATE COLOUR BLACK)

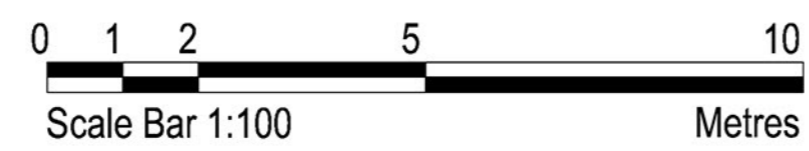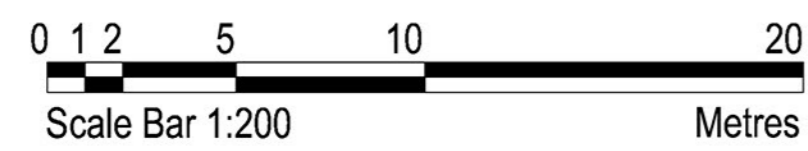

PLANNING

revision: Rev A Building adjusted to reflect NREHA requirements AUG 21	client: NEWPARK HOMES	project no: 21/17	date: JUN '21	scale: 1/100 @A1	<b>McGIRR ARCHITECTS LTD</b> <small>ARCHITECTURE • INTERIORS</small> 670 Ravenhill Road BELFAST BT6 0BZ T 028 9064 8880 F 028 9064 8881 E info@mcgirrarchitects.com
	project: APARTMENT DEVELOPMENT AT AND TO THE REAR OF NOS 41-45 TATES AVENUE	drawing no.2: L06	revision: A		
	drawing title: THIRD FLOOR PLAN SECTIONAL ELEVATION(B-B)	<small>All rights reserved. All drawings and written material remain copyright          of McGirr Architects Ltd. No part of this drawing may be reproduced          without the written consent of McGirr Architects Ltd.</small>			