



Image 1 from Circular Rd / Church Ln junction



Image 2 from Millburn Rd / Circular Rd junction



Image 3 from Mill St car parks



Image 4 from Abbey St / The Mall at Menarys

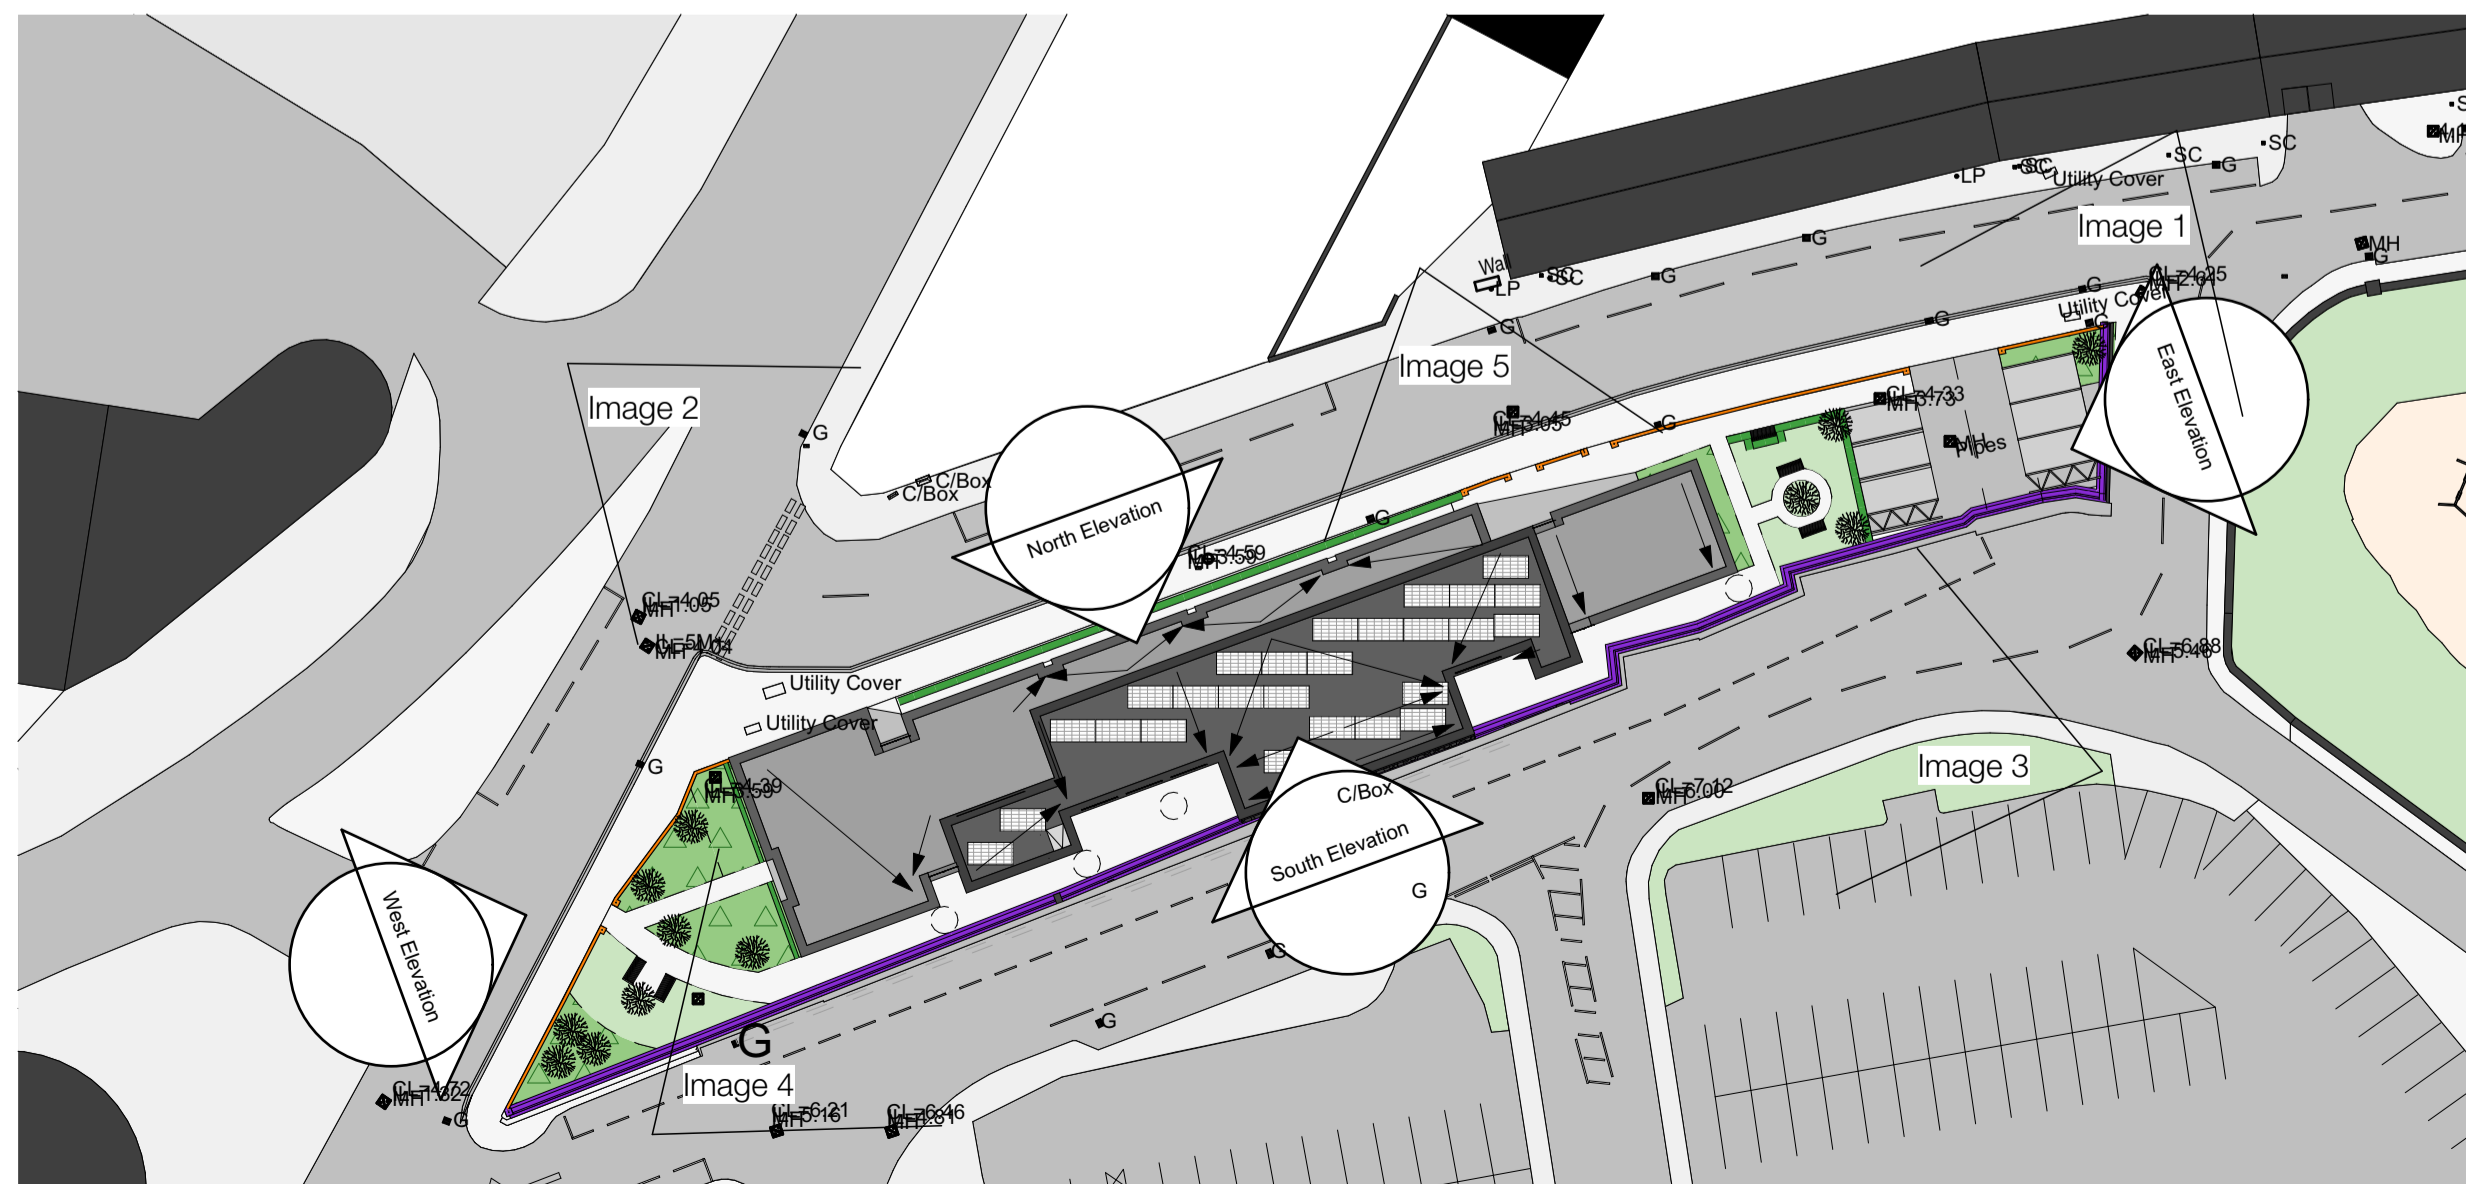


Image 5 from Circular Rd of main entrance

01	Scaling and massing reduced following PAD comments	01	PC	OP
NO.	AMENDMENT	DATE	BY	CHECKED

HALL BLACK DOUGLAS

Architects
152 Albertbridge Road
Belfast
BT5 4GS

Project
Circular Road, Coleraine

Drawing Title
Conceptual images

Scale @ A1
NTS

hallblackdouglas.com
028 9045 0681

Client
Radius Housing

Drawing No.
1122-HBD-Z0-00-SL-05-050-01

Date
30 Jan
23

Drawn/Chk
OP /DB