



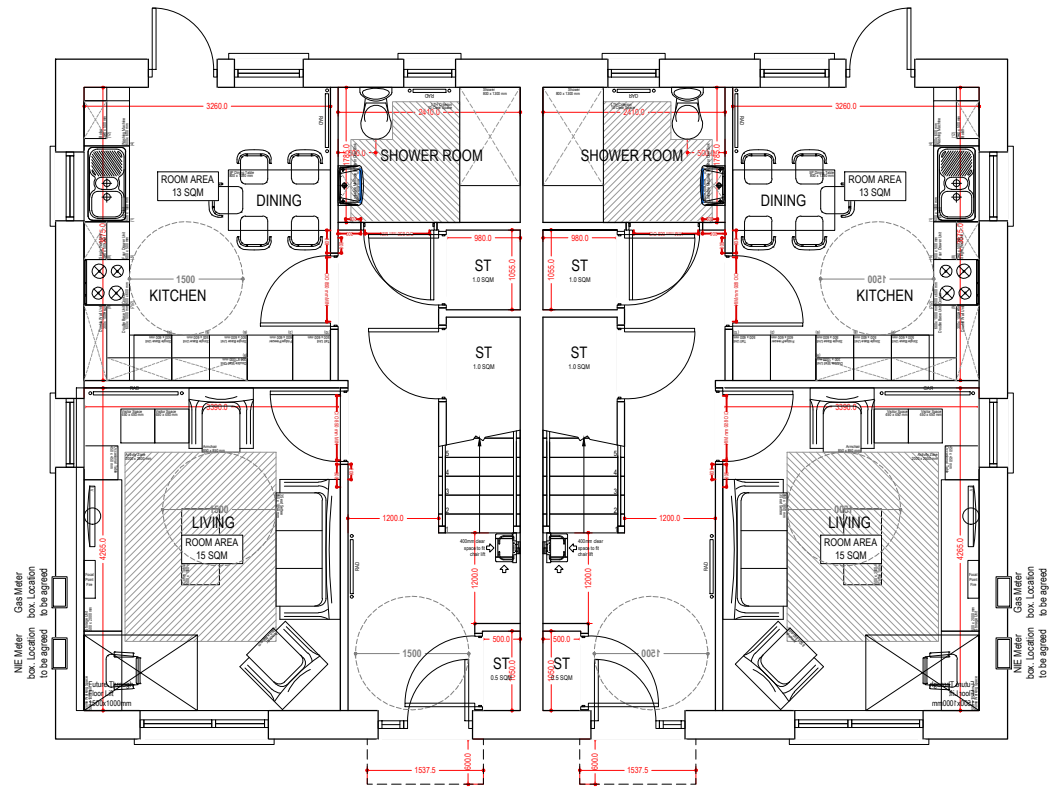



GROUND FLOOR
5P3B
HTB
95 SQM

GROUND FLOOR
5P3B
HTB1
95 SQM

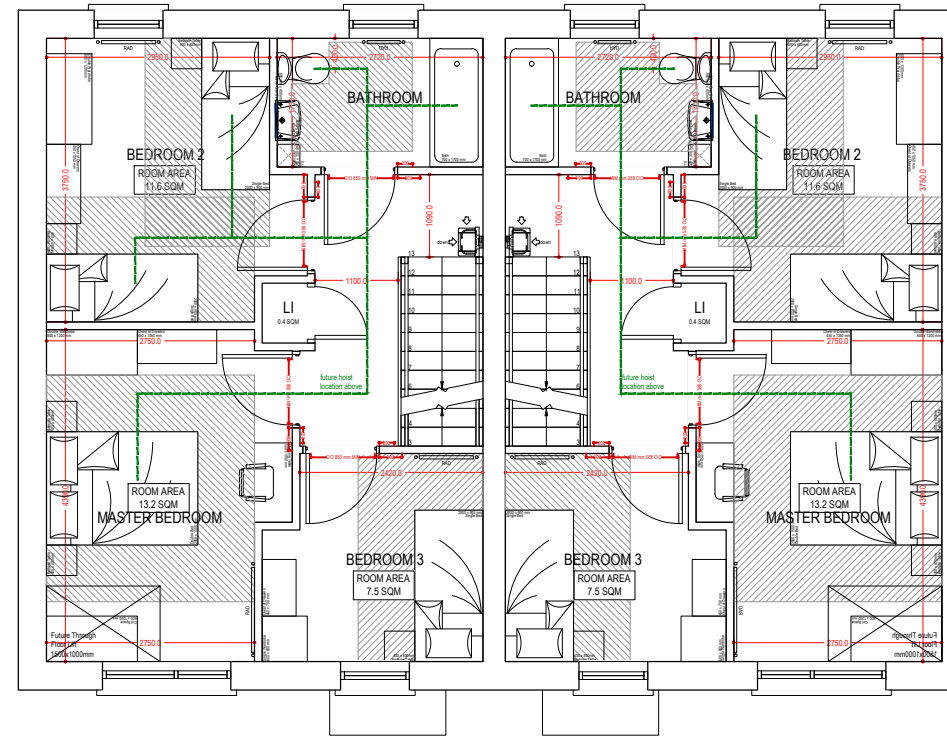

FIRST FLOOR
5P3B
HTB
95 SQM

FIRST FLOOR
5P3B
HTB1
95 SQM

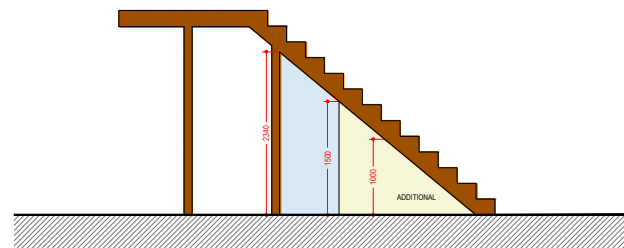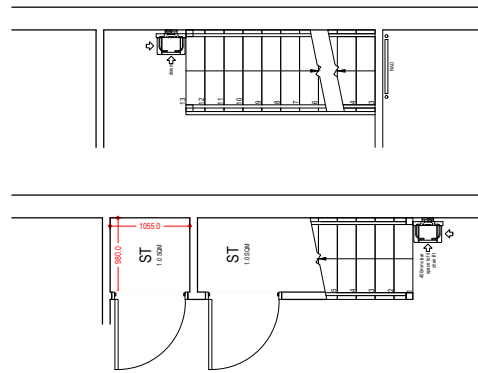

STAIR SECTION
(UNDER STAIR STORAGE)

like

Architects &
Project Management

3 Linenhall Street West
Belfast BT2 8DY
Tel +44(0)28 9027 8000
Fax +44 (0)28 9027 8010
www.likearchitects.co.uk

project title: Ballyeaston Road, Ballyclare			
drawing title: Proposed Plans - HTB/B1			
drawn by: B.J.L.	approved: MM	date: Feb 2024	scale: 1:100 @ A3
cad source:		stage:	
job no. 2046-01	dwg no. 200-02	revision no. H	