


GROUND FLOOR
APARTMENT
2 NO. 1 BED (50 SQM)

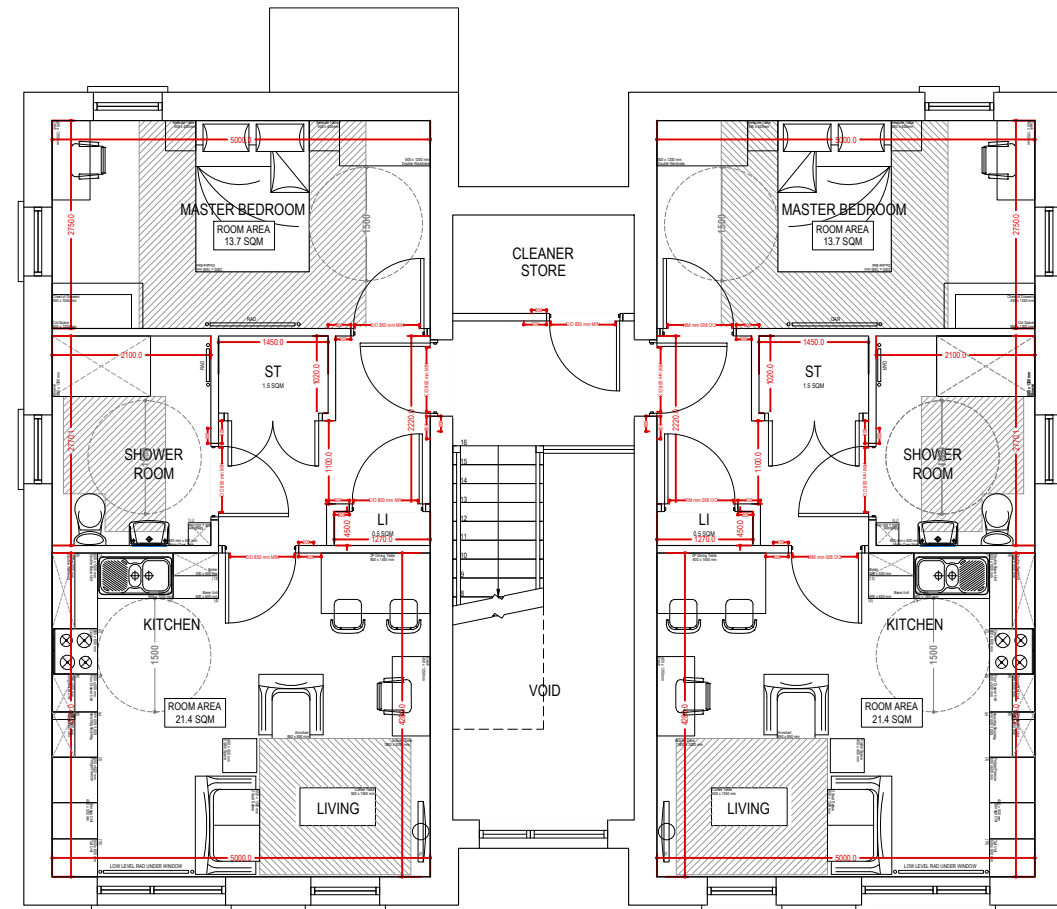

FIRST FLOOR
APARTMENT
2 NO. 1 BED (50 SQM)

like

**Architects &
Project Management**

3 Linenhall Street West
Belfast BT2 8DY
Tel +44(0)28 9027 8000
Fax +44 (0)28 9027 8010

www.likearchitects.co.uk

project title:
Ballyeaston Road,Ballyclare

drawing title:
Proposed Plans - Apartment

drawn by: B.J.L. approved: MM date: Feb 2024 scale: 1:100 @ A3

cad source: stage:

job no. 2046-01 dwg no. 200-09 revision no. C