


ELEVATION 01 (ABBAYVILLE ROAD)




ELEVATION 02




ELEVATION 03

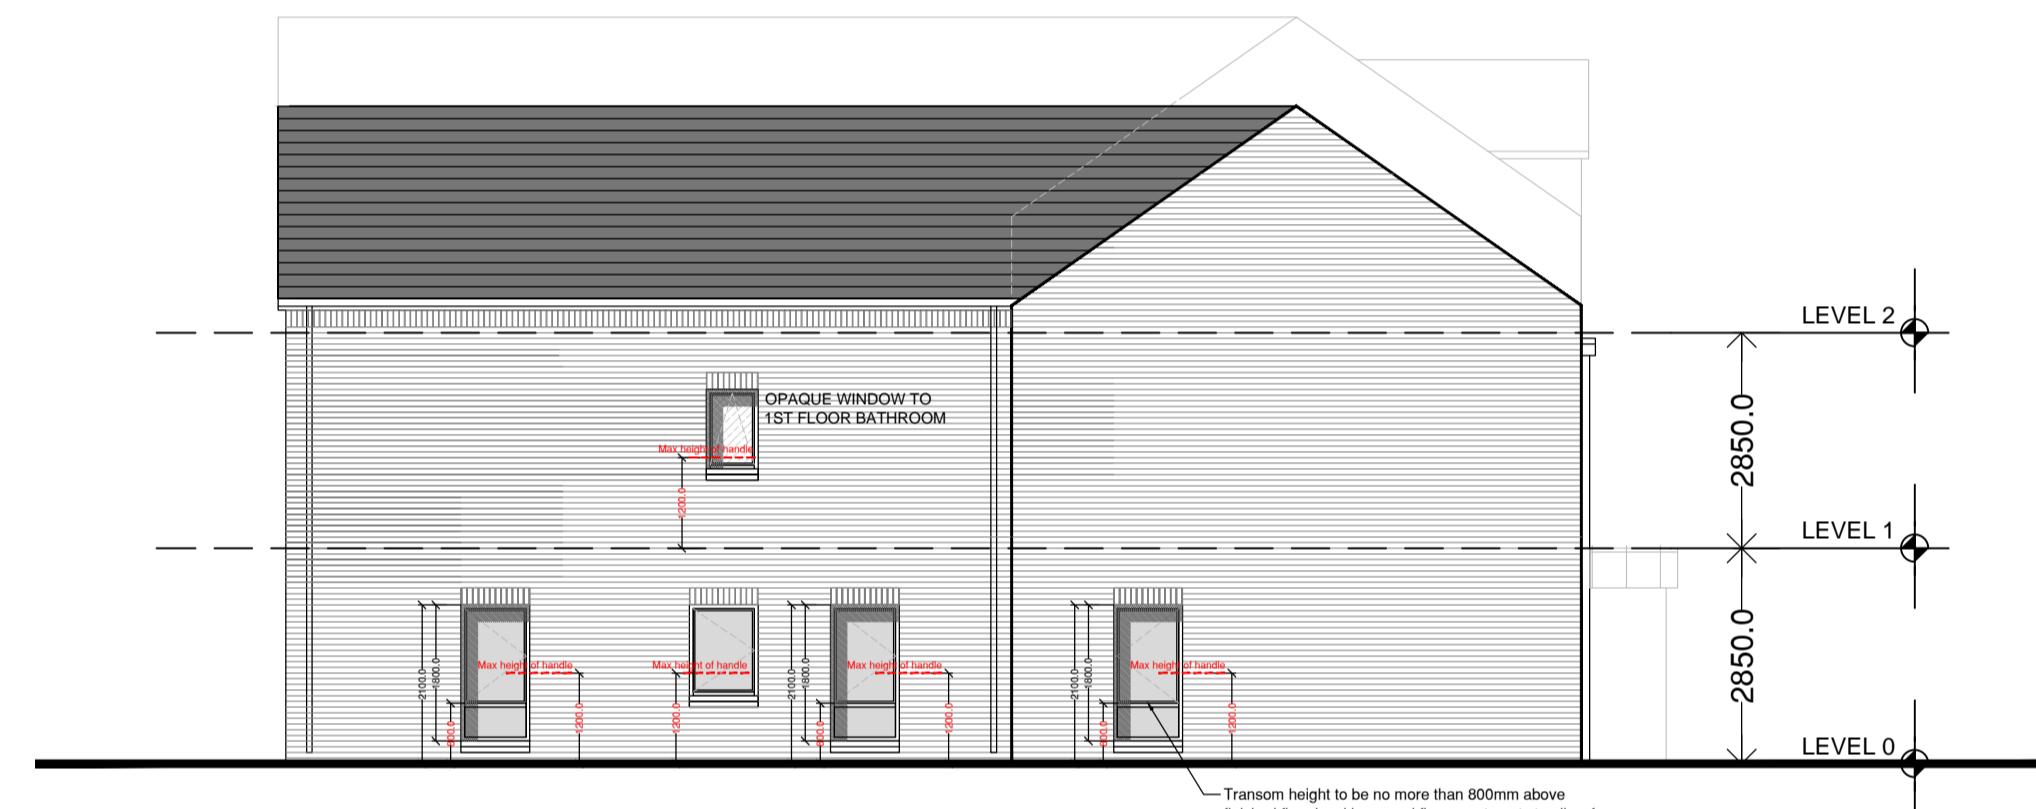

ELEVATION 04

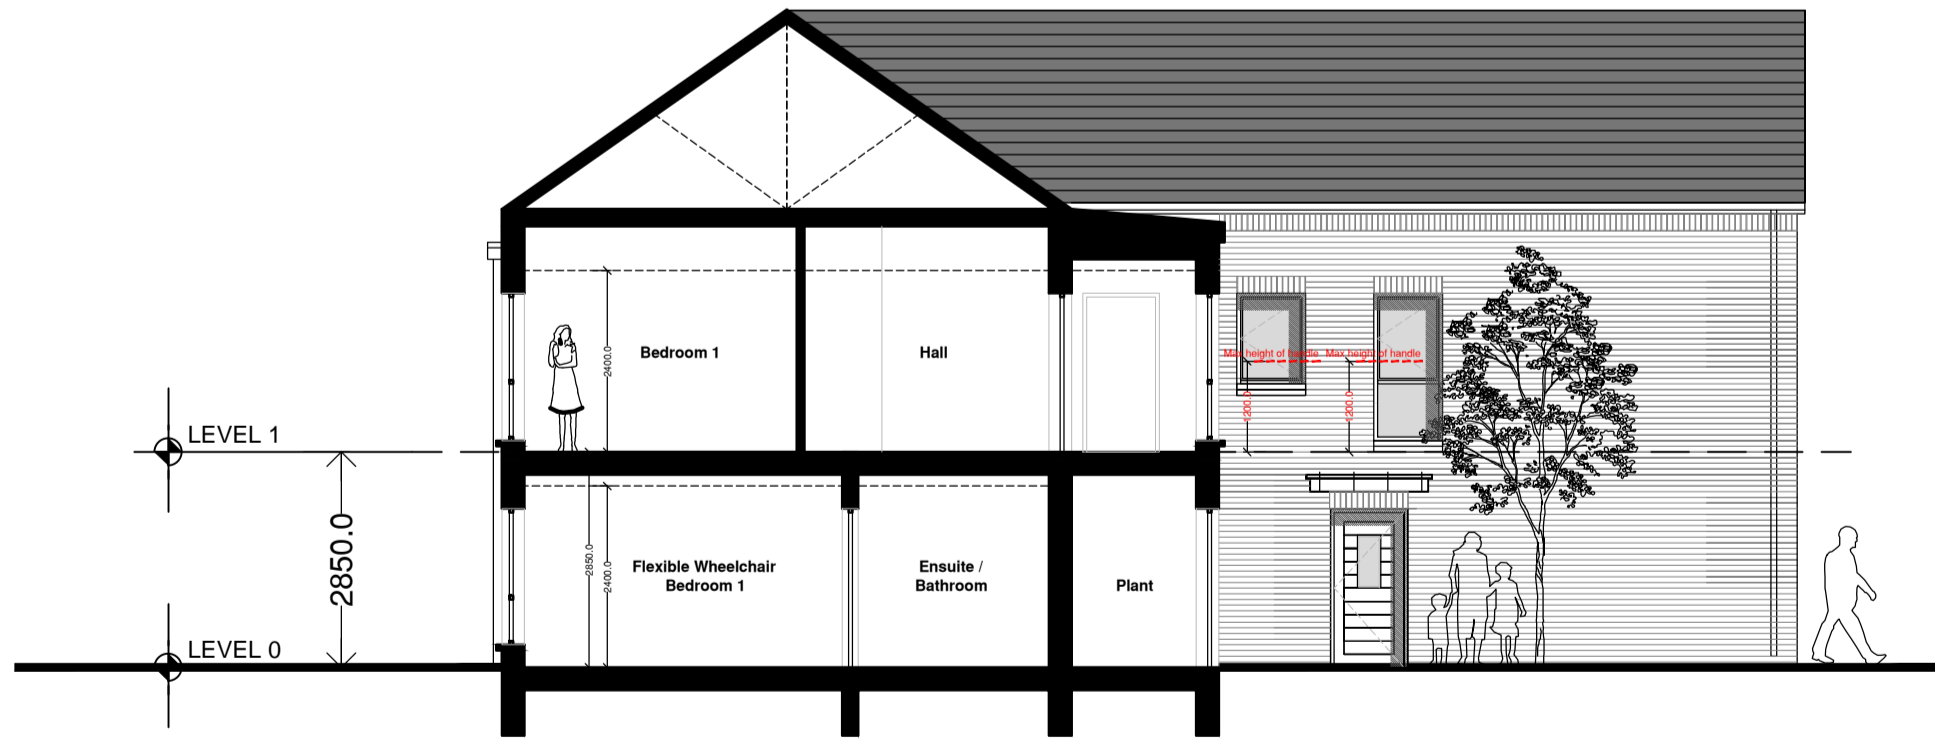

SECTION A-A

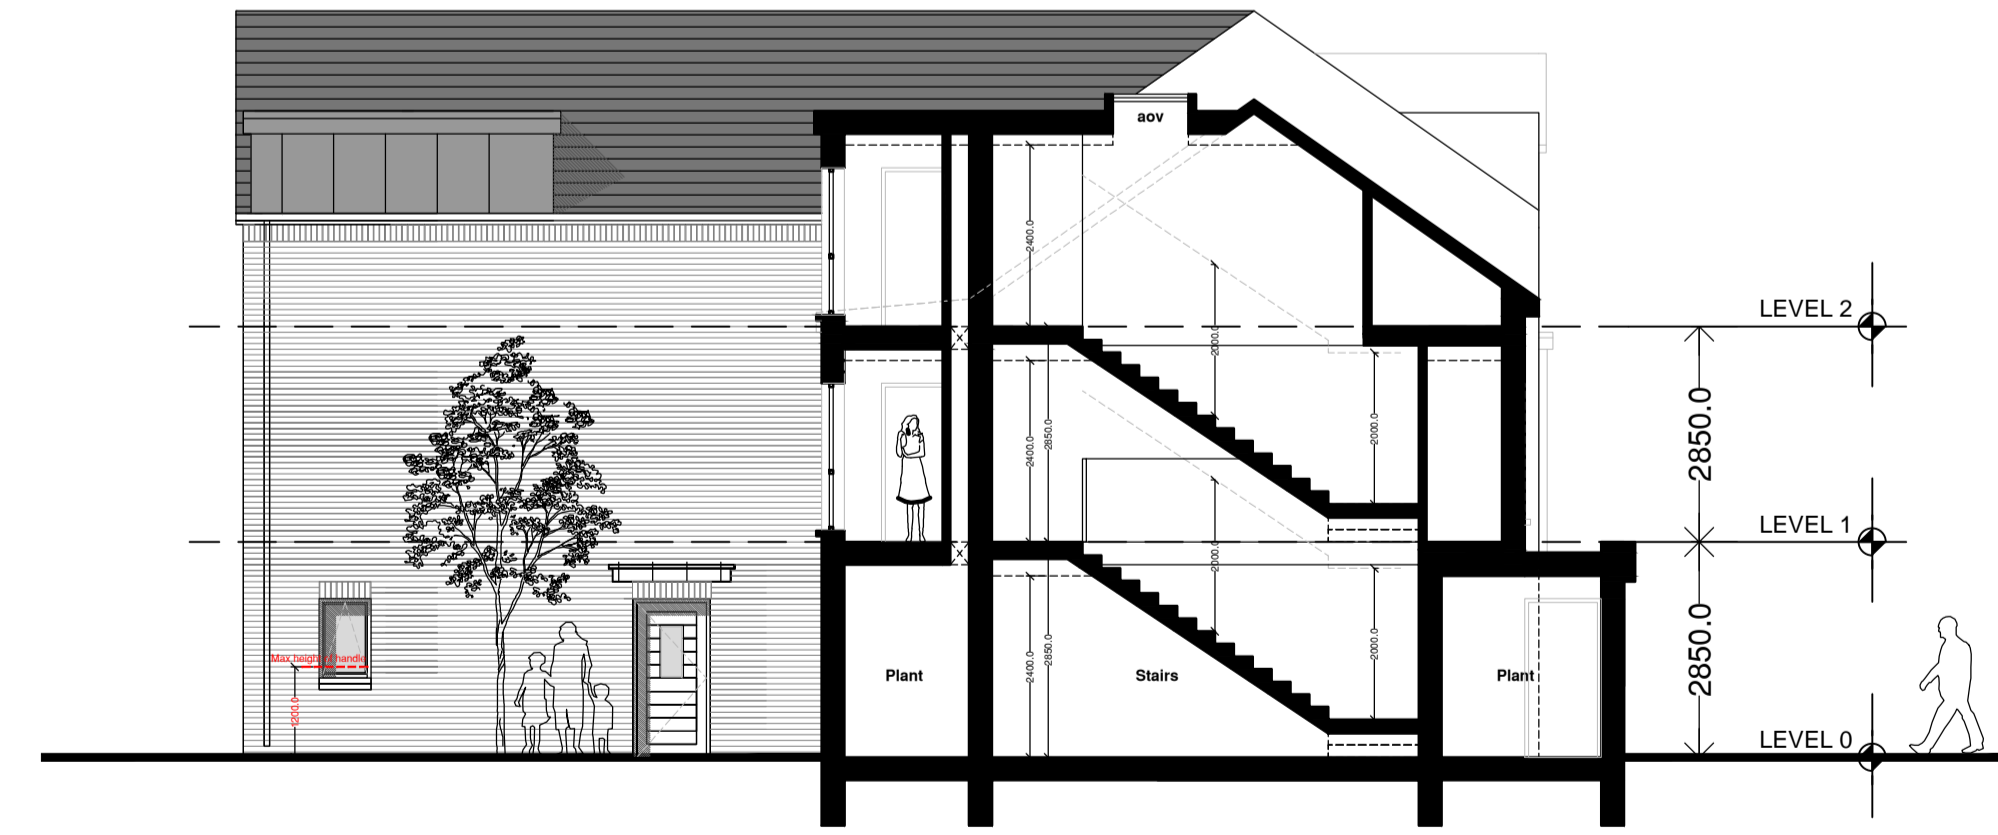

SECTION B-B

MATERIAL PALETTE

DOORS:-	GROUND FLOOR OWN DOOR UNITS - SBD HARDWOOD COMPOSITE FRAME (COLOUR BLACK)
DOORS:-	APARTMENT COMMUNAL DOORS TO BESBD HARDWOOD COMPOSITE FRAME (COLOUR BLACK)
DOORS:-	SERVICES AREAS (INCLUDING PLANT STORES) - LOUKYED PPC ALUMINUM FINISH (DARK GREY)
WINDOWS:-	SBD - PVC FINISH (DARK GREY)
WALLS:-	CONCRETE BRICK (RED COLOUR) WITH SMOOTH LIGHT COLOURED RENDER TO AREAS AS INDICATED
ROOF:-	FLAT CONCRETE TILE TO PITCHED ROOFS (DARK GREY/BLACK COLOUR)
	METAL STANDING SEAM FLAT ROOF DORMERS
	METAL STANDING SEAM ENTRANCE CANOPY TO MAIN APARTMENT ENTRANCE
CLLS:-	PRECAST CONCRETE
CANDIES:-	GWP (DARK GREY/BLACK COLOUR)
RWPS/HOPPERS:-	UPVC (COLOUR BLACK)
RAILINGS:-	GALVANISED METAL RAILINGS AS INDICATED ON ELEVATIONS

(NOTE ALL METAL RAILINGS SHALL BE TO THE CONTRACTOR DESIGN SPEC)

NOTES

REVISIONS

REV.	DESCRIPTION	BY	CHK
		DATE	DATE

PROJECT
Social Housing Development (D&B) at site at 9A Abbeyville Street, Whiteabbey

JOB No.	WORKSTAGE	DRAWING No.	REVISION
2314	1-3	110	

CLIENT
S4S DEVELOPMENTS LTD / RADIUS

DRAWING TITLE
PROPOSED ELEVATIONS
DPG FUNDING DRAWING

SCALE	DATE	DRAWN	CHECKED
1:100 at A1 1:200 at A3	JAN/25	PT	PT

