


0 1000 2000 4000

RIDGE
FFL. 78.905m



Elevation 02

RIDGE
FFL. 78.905m

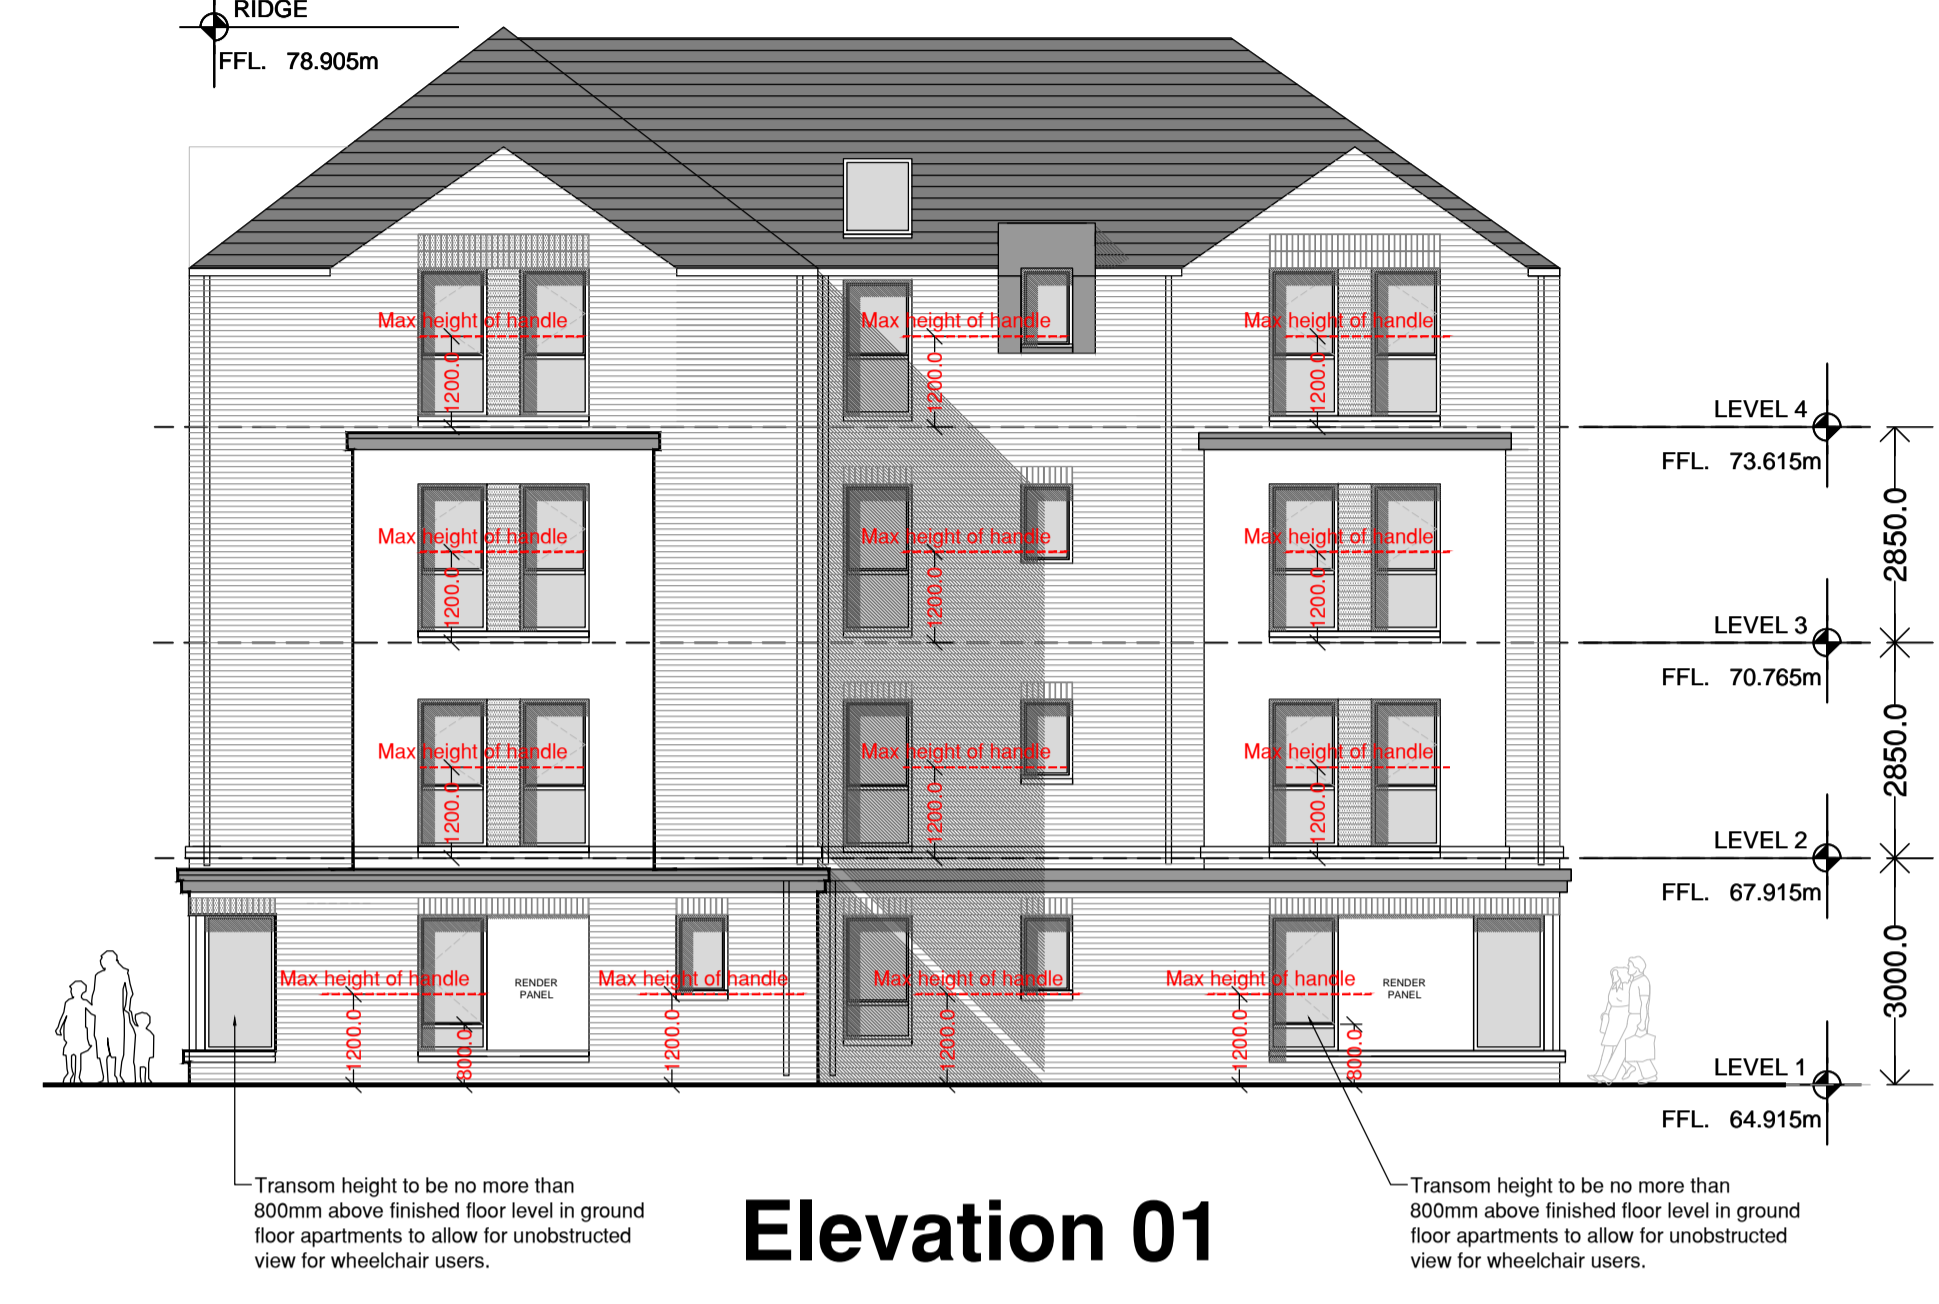

Elevation 01

RIDGE
FFL. 78.905m



Elevation 04

RIDGE
FFL. 78.76m



Elevation 03

MATERIAL PALETTE

DOORS-	SBD - DG GPR/ COMPOSITE FINISH (COLOUR DARK GREY)
DOORS-	SERVICES AREAS (INCLUDING BIN/ PLANT STORES) - LOURVED PPC ALUMINIUM FINISH (DARK GREY)
WINDOWS-	SBD - PVC FINISH (DARK GREY)
WALLS-	BRICK (RED COLOUR) AND LIGHT COLOURED RENDER AS INDICATED CHARCOAL/BLACK BRICK TO FEATURE PIERS AND SOLDIER HEADERS AS INDICATED
ROOF ->	CONCRETE FLAT TILE (COLOUR BLACK) TO PITCHED ROOF SECTIONS SINGLE PLY MEMBRANE (FLAT ROOF AREAS) WITH STANDING SEAM FASCIA/ SOFFIT
DORMERS ->	STANDING SEAM METAL (FLAT DORMERS)
CILLS ->	PRECAST CONCRETE
CANOPIES ->	GRP (DARK GREY/BLACK COLOUR)
RWPS/ HOPPERS ->	EXTRUDED ALUMINIUM GUTTERS AND UPVC RWPS (COLOUR BLACK)
BOUNDARY WALLS-	RED BRICK AS INDICATED ON ELEVATIONS
RAILINGS-	GALVANISED METAL RAILINGS AS INDICATED ON ELEVATIONS

(NOTE ALL METAL GATES/RAILINGS/ BALUSTRADES TO BE CONTRACTOR DESIGN ITEMS)

NOTES

REVISIONS

REV.	DESCRIPTION	BY DATE	CHK DATE

PROJECT
733 - 735 ANTRIM ROAD BELFAST

JOB No.	WORKSTAGE	DRAWING No.	REVISION
2325	1-3	108	

CLIENT
S4S DEVELOPMENTS LTD

DRAWING TITLE
BLOCK A
PROPOSED ELEVATIONS

DPG FUNDING DRAWING

SCALE	DATE	DRAWN	CHECKED
1:100 @ A1	JAN/25	PT	PT

BOYD
THE BOYD PARTNERSHIP
CHARTERED ARCHITECTS LLP
TEL: 028 2566 5114