



plot 1 : front elevation



plot 1 : rear elevation

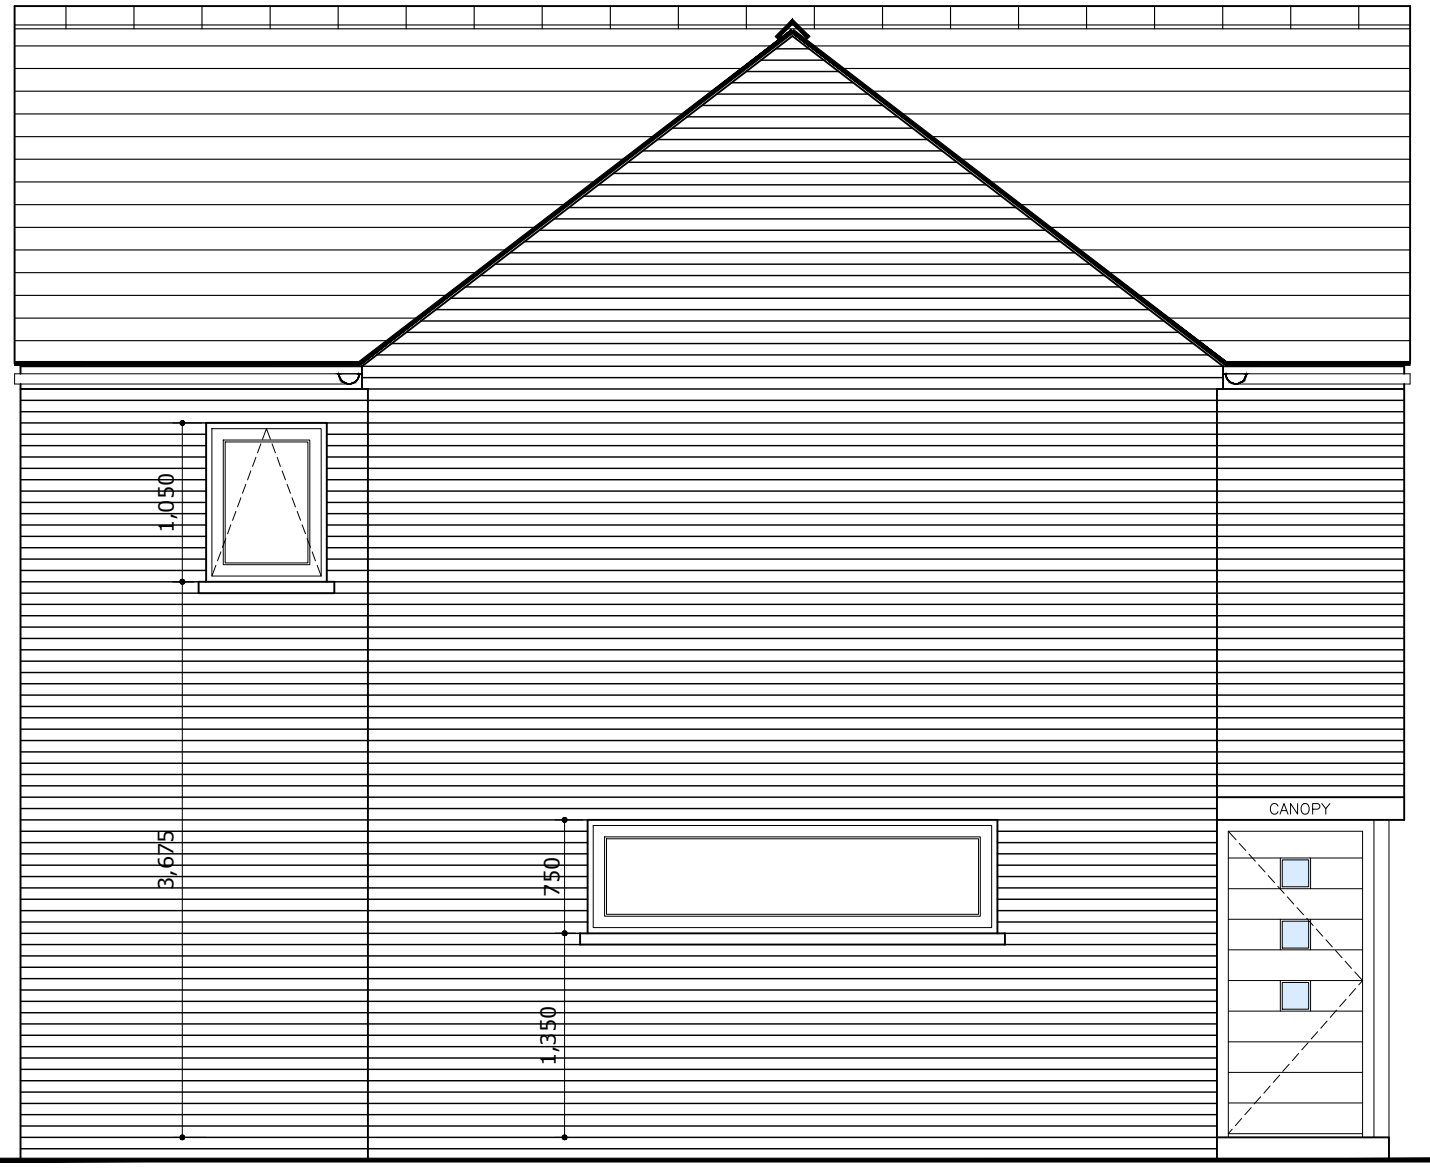

plot 1 : side elevation

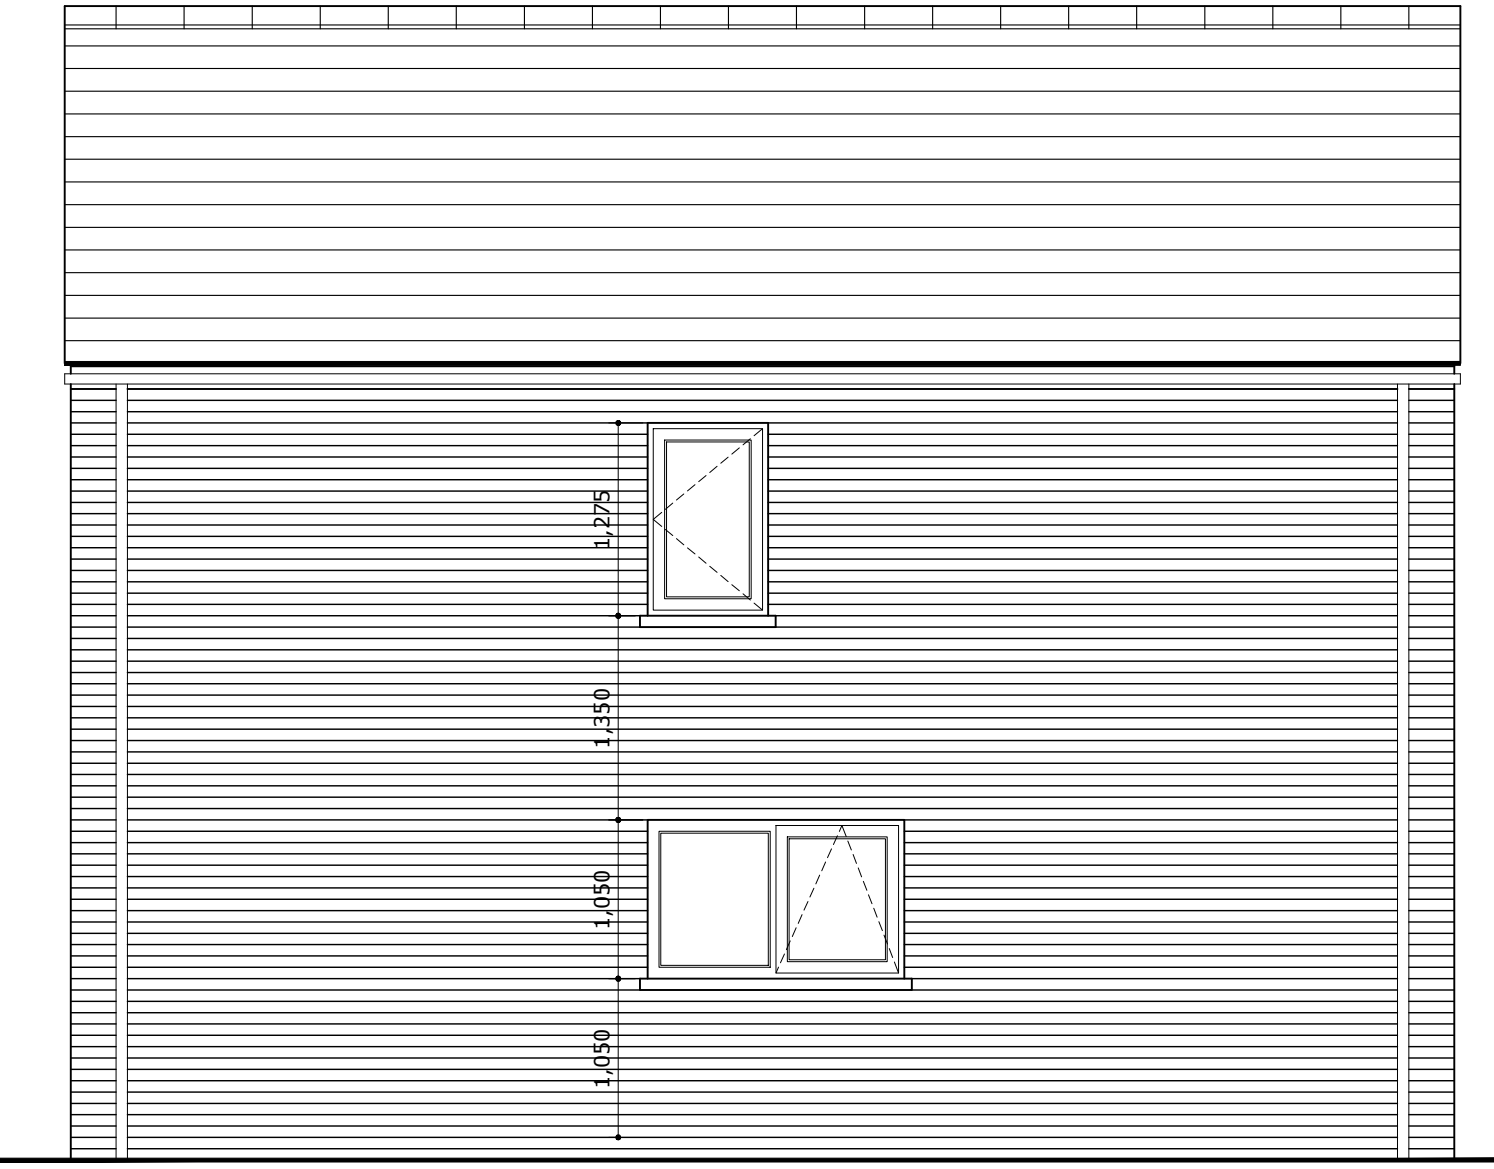

plot 1 : side elevation